



BANK VILLAGE

AMENDMENT PLAN

Vide Plans B.E. 14 & B.G. 51

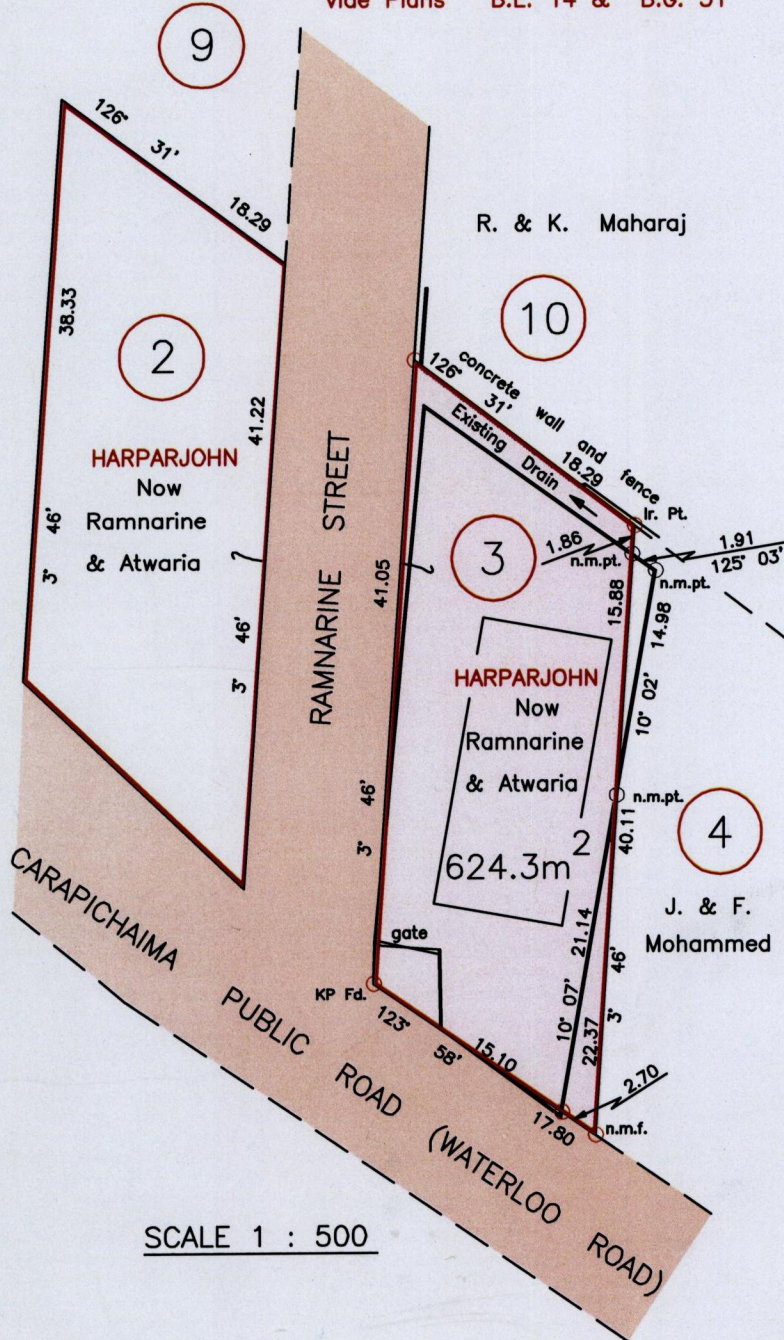

SCALE 1 : 500

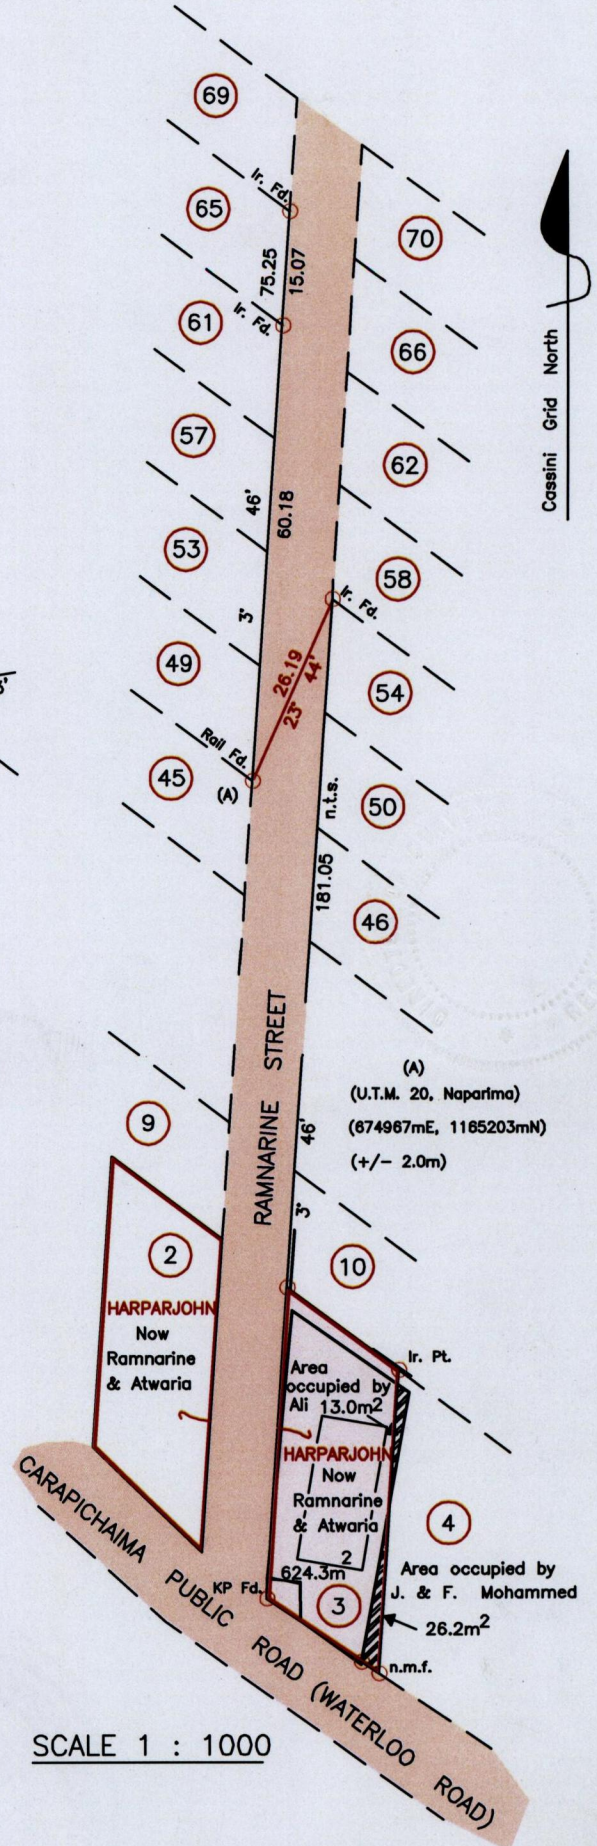

SCALE 1 : 1000

Approved.....
 Director of Surveys
 2009.9.28

— Denotes concrete wall

○ Denotes Nail Put, unless otherwise stated.

Distances are in metres

Bearings are Cassini Grid based on Solar Observations.

PLAN of a Parcel of land coloured pink in the Ward of Chaguanas (formerly Carapichaima).

Containing Six Hundred and Twenty Four point Three square metres.

Survey by me, with due authority in November 2001.

In accordance with Rule 25 (1) of the Land Surveyors' Regulations 1998, I certify that this plan is correct.

Checked by.....

Entered on.....

Trinidad and Tobago Land Surveyor

20th April 2009.