


C.T. Vol. 100 Fol. 201  
 C.T. Vol. 4761 Fol. 67  
 U.P.I.N. No.:

Cadastral Sheet B.18.0. 24A  
 1/c  
 County of St. George  
 Ward of Tacarigua

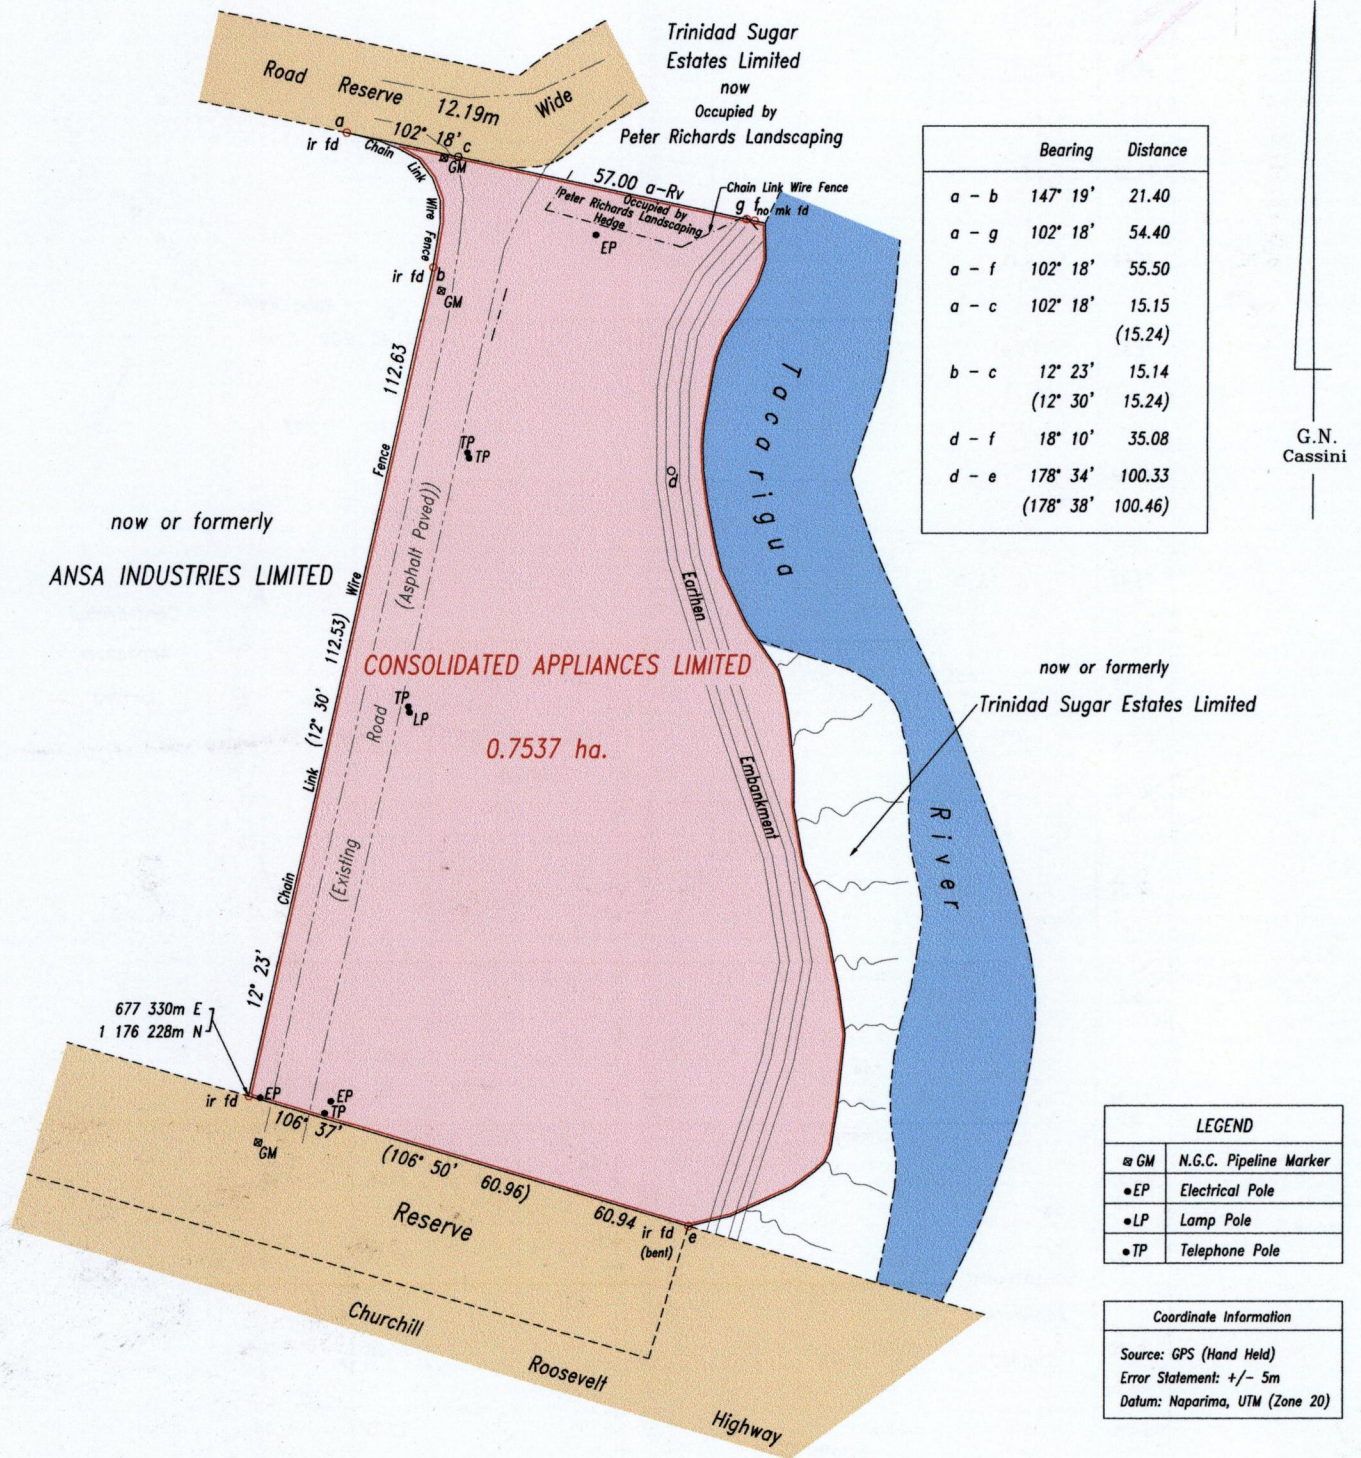

Approved  
  
 Director of Surveys 2010.3.24

Reference: Plan F.J. 51

SCALE 1: 1000

Distances are in metres

Denotes iron put except otherwise stated

Bearings are Cassini Grid based on Solar Observations

PLAN of a parcel of land coloured pink in the Ward of Tacarigua  
 Containing zero point seven five three seven hectare  
 Surveyed by me, with due authority, in January & February 2010

In accordance with Regulation 25(1) of the Land Surveyors' Regulations 1998, I certify that this plan is correct.

Checked by   
 Entered .....

Trinidad & Tobago Land Surveyor 19/2/2010





