

Cadastral Sheet C.16.I & J 15E
3/c

Ward of Valencia


County of St. Andrew

See Bk.549 : 339
See Bk.1003 : 167

R.P.O. Vol. 579 Fol. 213
C.T. Vol. Fol.

G N
Cassini

A. Camp Campins
See Bk. 1101

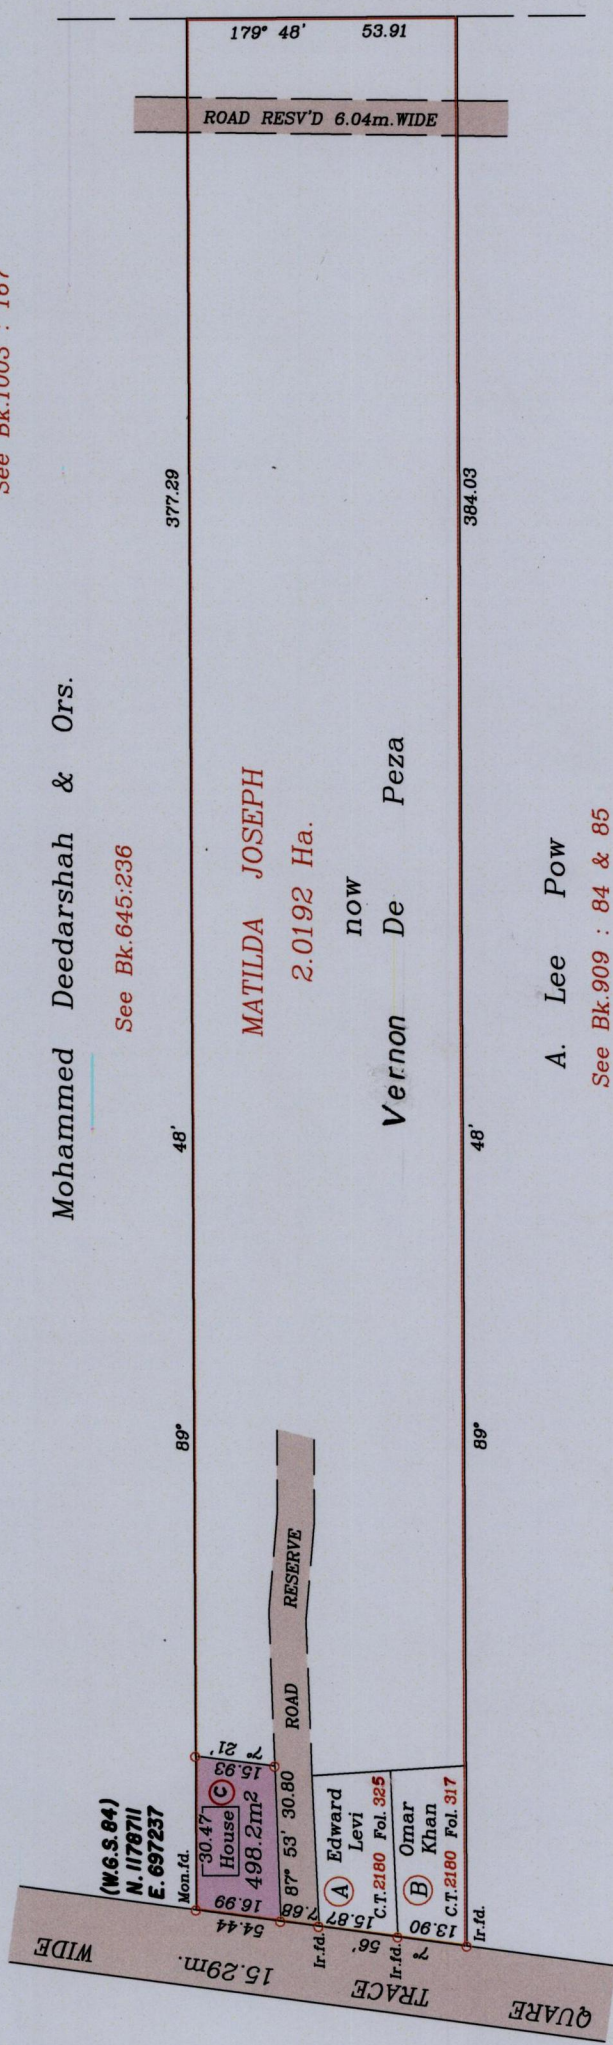

Mohammed Deedarshah & Ors.

See Bk.645:236

MATILDA JOSEPH
2.0192 Ha.

now
Vernon De Peza

A. Lee Pow

See Bk.909 : 84 & 85

SCALE: 1/1250

Distances are in metres

o Denotes Iron put unless otherwise stated
Bearings are Cassini Grid based on Solar Observations

PLAN of a parcel of land coloured pink in the Ward of Valencia
Containing four hundred and ninety-eight point two square metres
Surveyed by me, with due authority, in
In accordance with Regulation 25 (1) of the Land Surveyors' Regulations 1998,

I certify that this plan is correct.

Checked by: *Winston Ramcharan*

Entered on..... Trinidad & Tobago Land Surveyor *10th November* 2008

Approved: *[Signature]*
Director of Surveys
2010.4.1

