
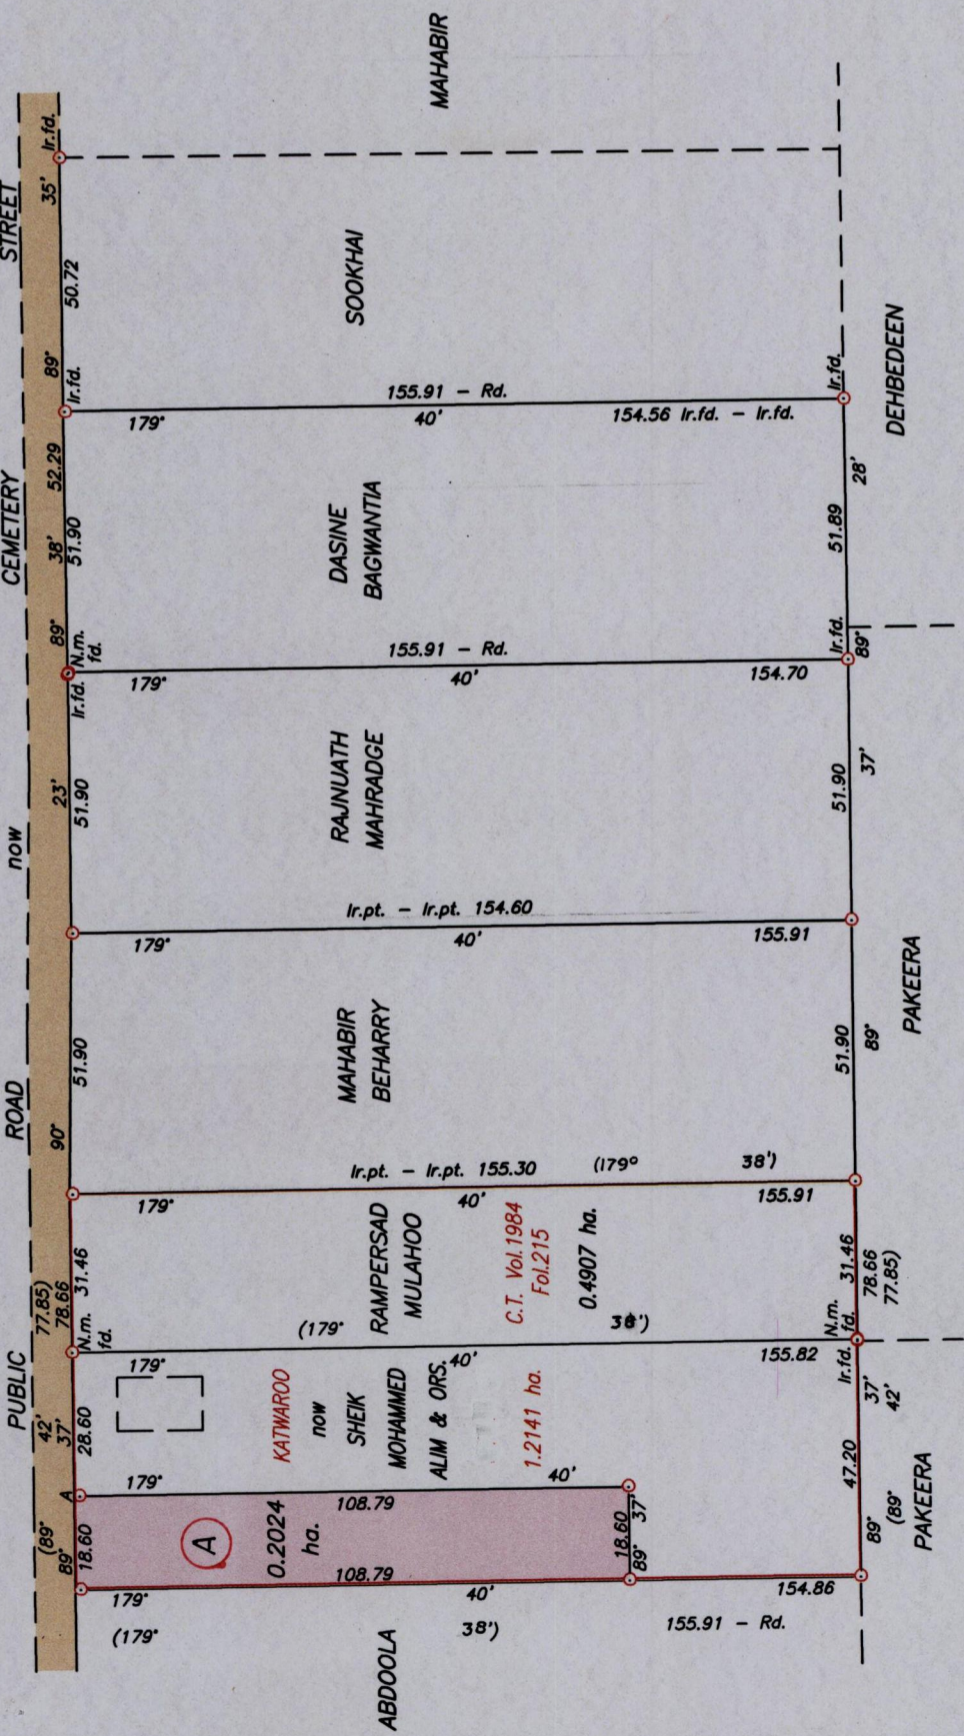


Cadastral Sheet D.2.D.  $\frac{23F}{470}$   
 Ward of Cunupia  
 County of Caroni  
 Bk. 717 Fol. 121, 122,  
 123, 124, 125.

1333

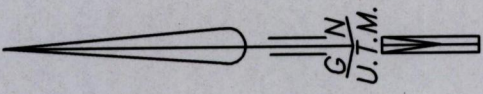

Approved *[Signature]*  
 Director of Surveys 2010.4.7

SCALE 1/1500  
 Distances are in metres

Co-ordinates obtained by Hand Held G.P.S. (WGS84 U.T.M. Zone 20)  
 Point A  
 Accuracy ± 5m  
 E 672680m  
 N 1169103m

Note: To obtain cassini bearings + 18 minutes

Denotes Iron put except otherwise stated

Bearings are U.T.M. based on Solar Observations

Plan of a Parcel of land coloured pink in the Ward of Cunupia

Containing zero point two zero two four hectares

Surveyed by me, with due authority, on 25th July 2008

In accordance with Regulation 25 (1) of the Land Surveyors' Regulations 1998,

I certify that this plan is correct.

Entered on *[Signature]*  
 Checked by *[Signature]* 28/12 2009  
 Trinidad & Tobago Land Surveyor

177