


R.P.O. Vol. 410
C.T. Vol.

Fol. 311
Fol.

23F
Cadastral Sheet D.2.D. 4/a
Ward of Cunupia
County of Caroni
Vide Plan E.B 137

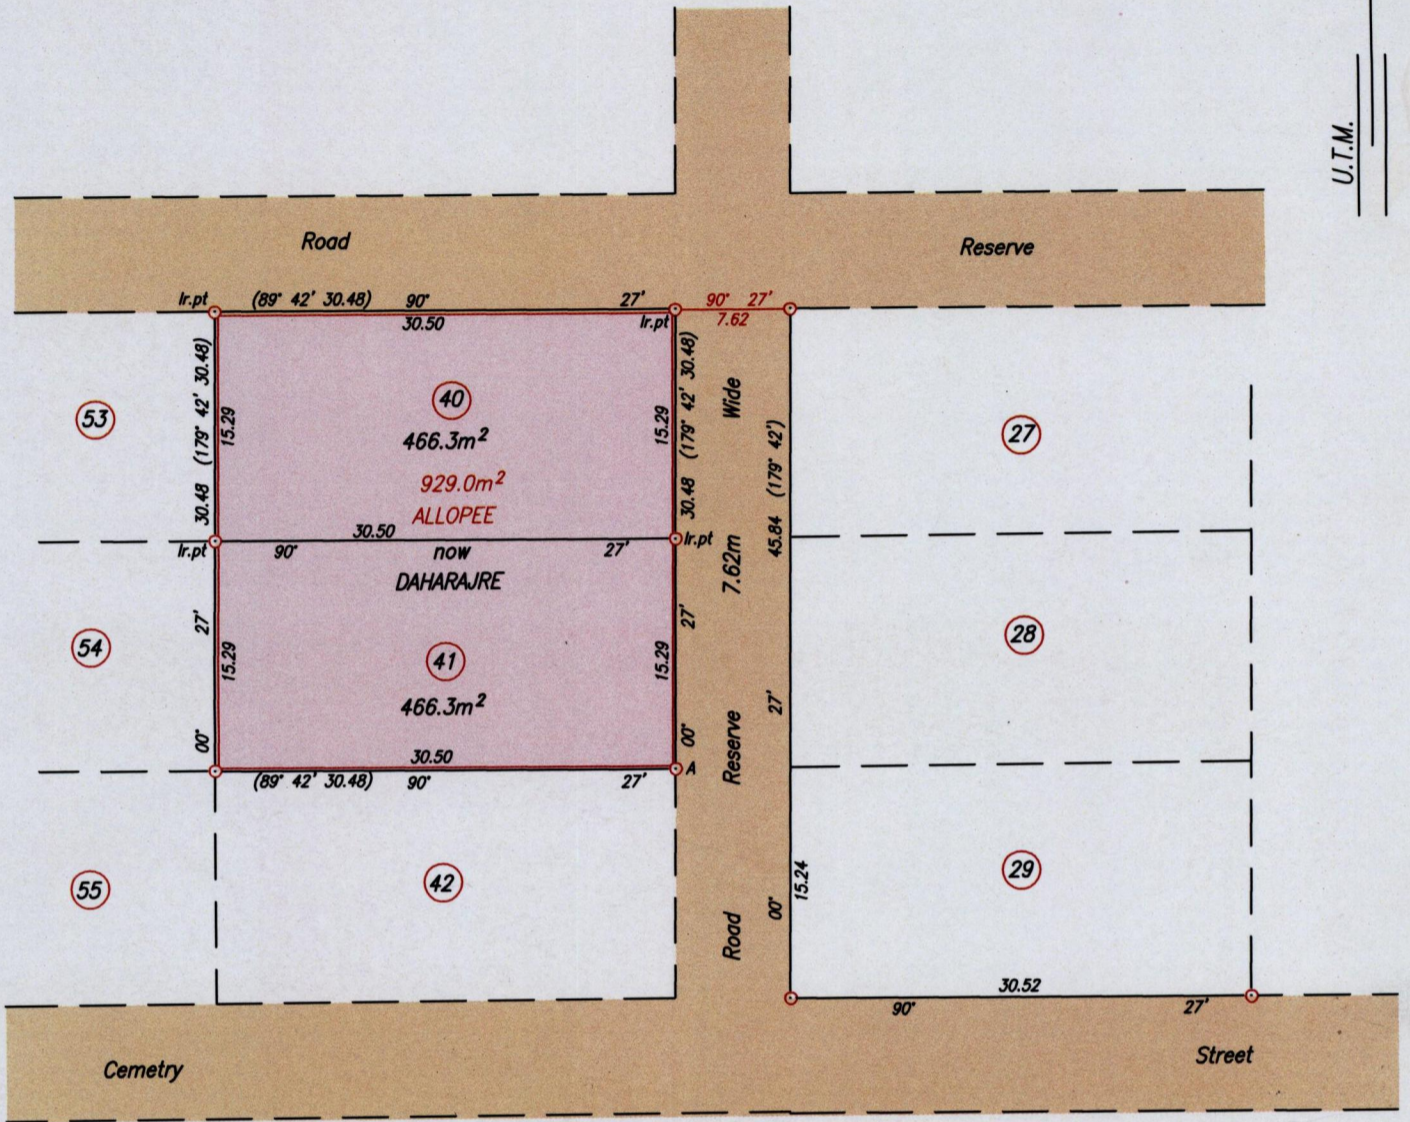

Approved

[Signature]
Director of Surveys 2010.4.21

Point A

Co-ordinates obtained by Hand Held G.P.S. (Nap. Datum)
Accuracy ± 12m
E 672850m
N 1168937m

SCALE 1/500
Distances are in metres

Note: To obtain Cassini bearing + 18 minutes
○ Denotes Iron found except otherwise stated
Bearings are U.T.M. Grid based on Solar Observations
Plan of 2 Parcels of land coloured pink in the Ward of Cunupia
Containing together nine hundred and thirty two point six square metres
Surveyed by me, with due authority, on March 18th 2010
In accordance with Regulation 25 (1) of the Land Surveyors' Regulations 1998,
I certify that this plan is correct.



Entered on *[Signature]*

Checked by. *[Signature]* 9/4 2010