
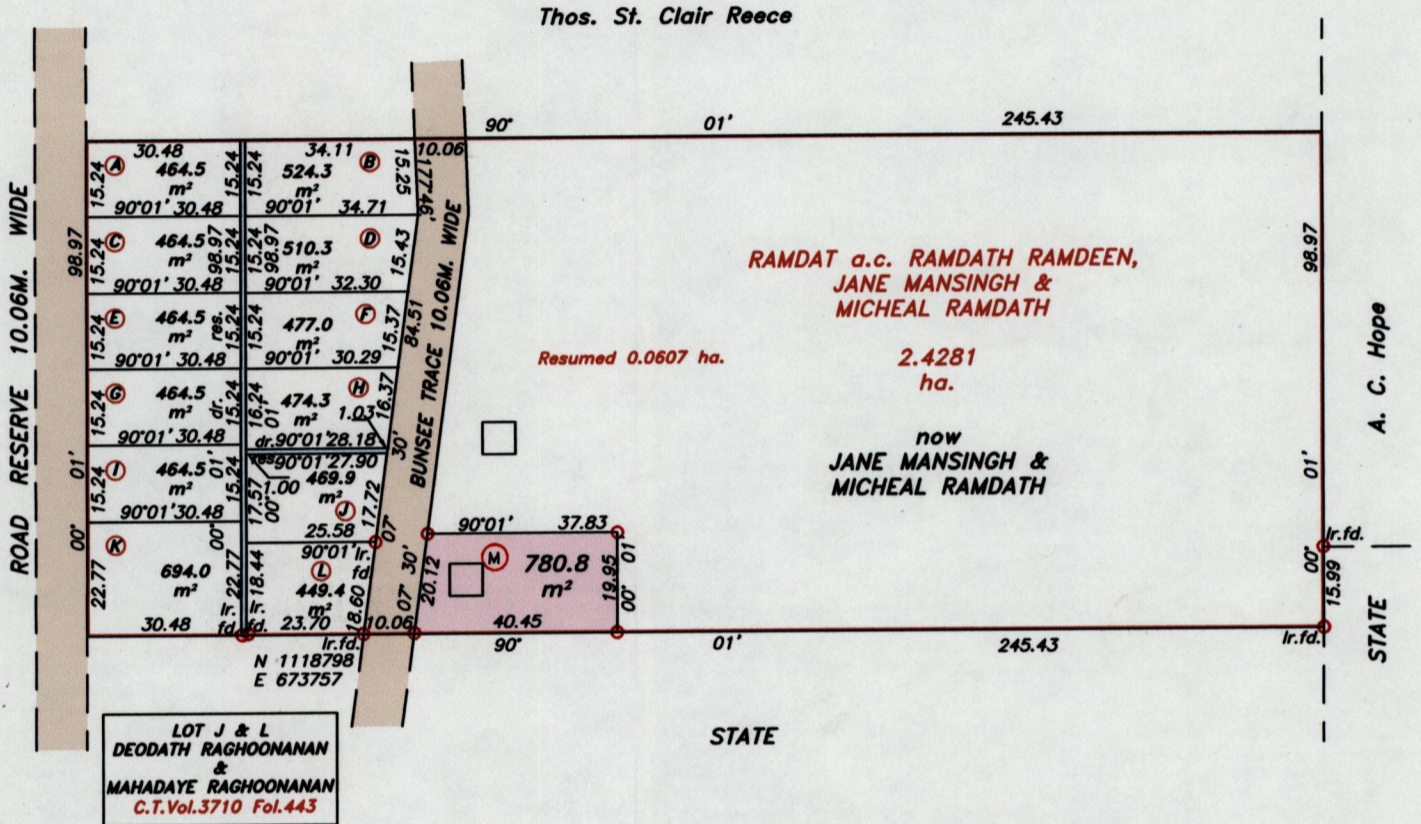


R.P.O. Vol. 237 Fol. 217
C.T. Vol. 3216 Fol. 359
U.P.R.N No.

Ward of Siparia
County of St. Patrick
Cadastral Sheet G.18. L.
73.C.
4/b

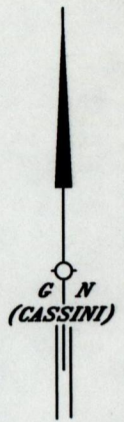

Approved [Signature]
9 Director of Surveys 2010.4.26

Coordinates are obtained by hand held G.P.S.
W.G.S. 84 Zone 20 (±) 5m.

○ Denotes Iron put except stated otherwise.

Bearings are Cassini Grid based on Solar Observations

Plan of a Parcel of land coloured pink in the Ward of Siparia
Containing seven hundred and eight point eight square metres

Surveyed by me, with due authority, in May 2008

In accordance with Regulation 25 (1) of the Land Surveyors' Regulations 1998,
I certify that this plan is correct.

Checked by [Signature]

Entered by

[Signature]

Trinidad & Tobago Land Surveyor.....2010

Bk.1219 Fol.222

SCALE 1/1500

Distances are in metres