


VESTING ORDER

R.P.O. Vol. 4 Fol. 489
C.T. Vol. Fol.

Ward of Cedros
County of St. Patrick
Cadastral Sheet (F.18.D.) 71.C.
1/d

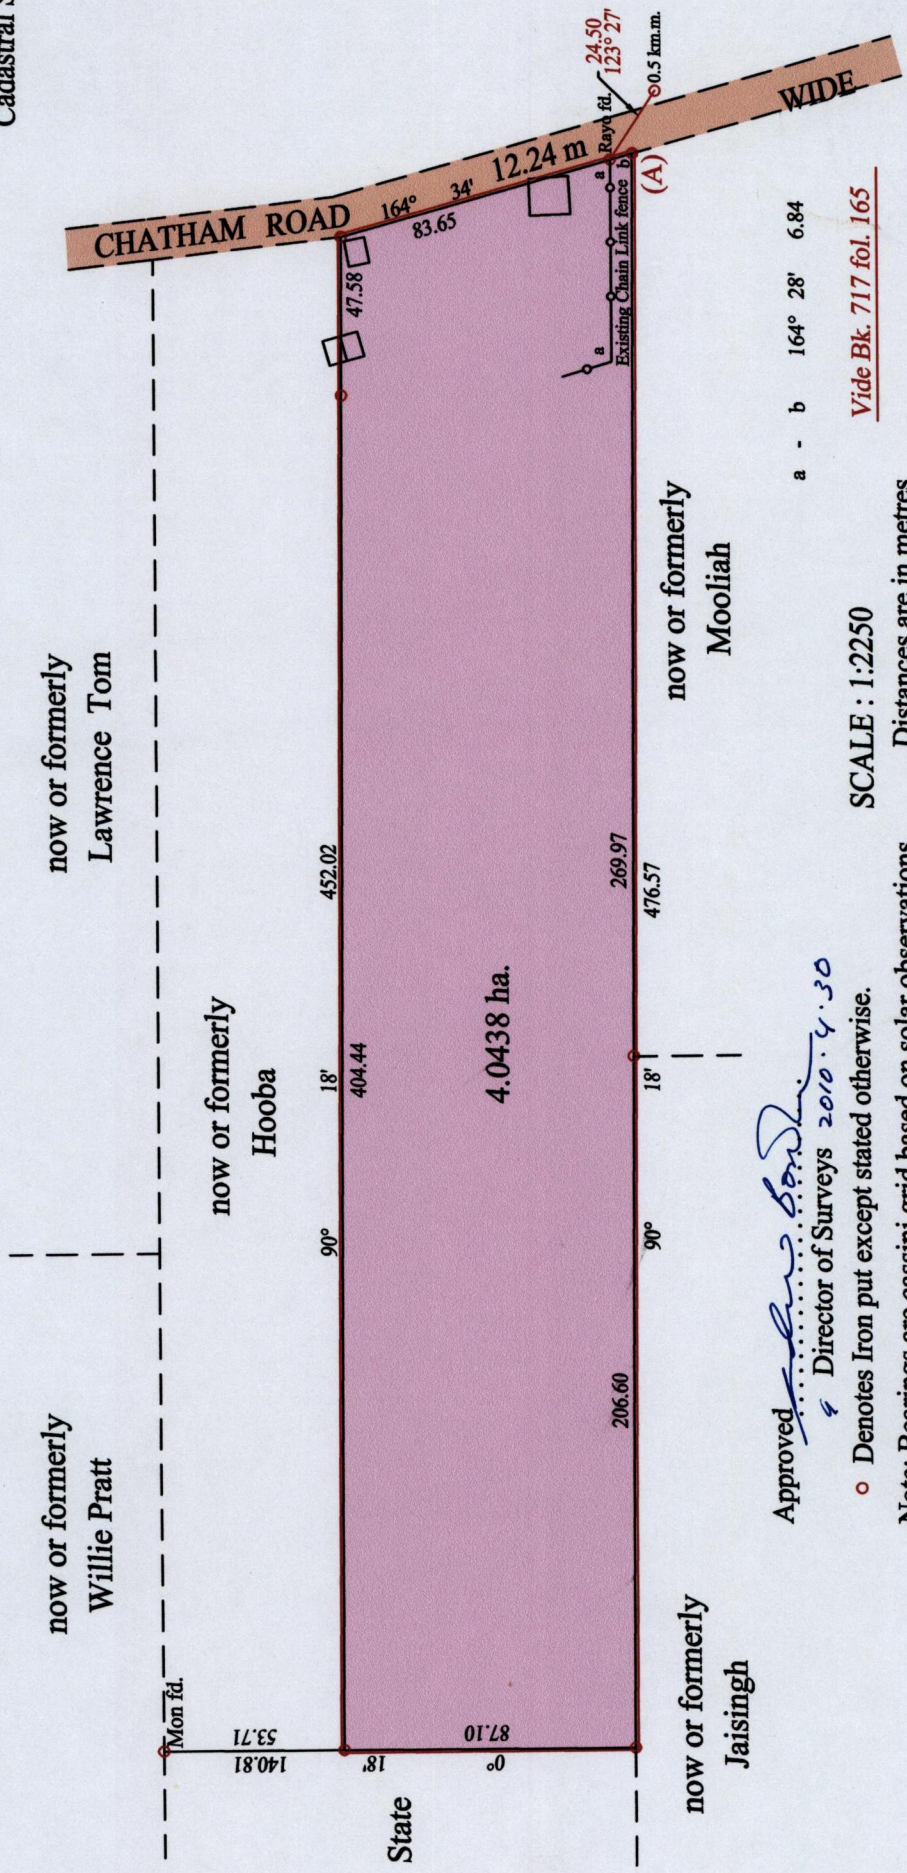

Approved *[Signature]*
Director of Surveys 2010.4.30

o Denotes Iron put except stated otherwise.

Note: Bearings are cassini grid based on solar observations Distances are in metres

PLAN of a Parcel of land coloured pink in the Ward of Cedros
Containing four point zero four three eight hectares
Redefined by me, with due authority, in March 2010 for Mr. Boodoosingh
In accordance with Regulation 25 (1) of the Land Surveyors' Regulations 1998,
I certify that this plan is correct.

Checked by *[Signature]* M.M.S. 27/4/10

Entered on Trinidad & Tobago Land Surveyor 22-04-2010

a - b 164° 28' 6.84
Vide Bk. 717 fol. 165

At Station (A)
E 0637358
N 1120108
Reading taken with
Handheld G.P.S.
U.T.M. Zone 20
Naparima
+ 5 m.

