

R.P.O Vol. 49 Fol. 643
 C.T. Vol. 988 Fol. 79


Refs. Bk 1003/34
 Bk 935/86
 Bk 222/63
 Bk 1197/28

Point F
 Hand-held G.P.S. Coords.
 UTM E 0674254 ± 5m
 N 11167888

Cassini
 G.N.


1333 333/204

204

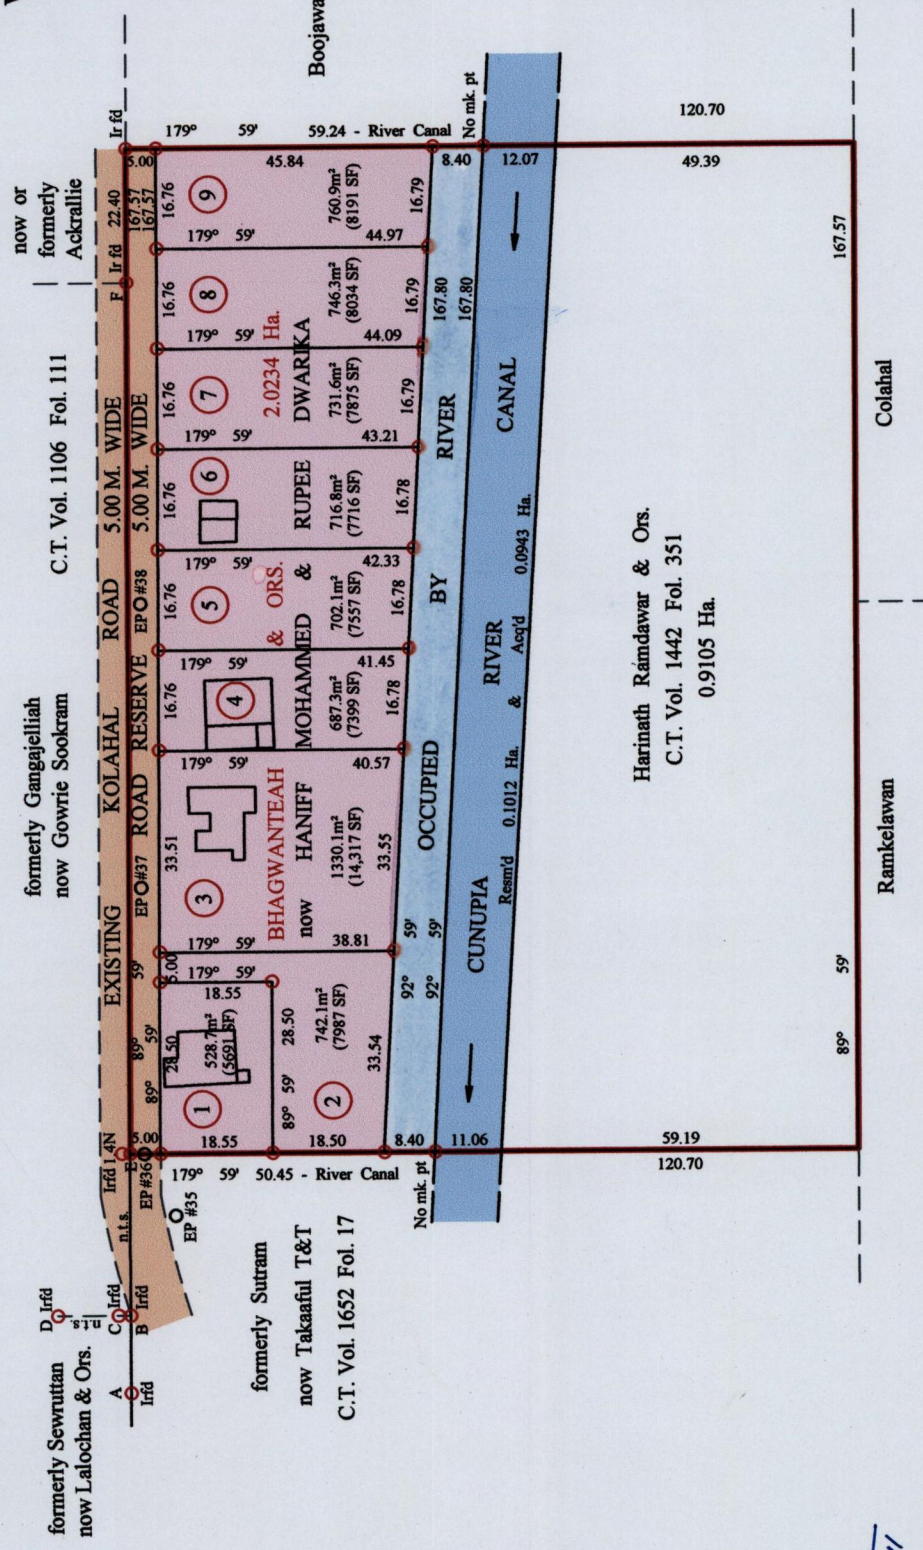

A-B	90° 32'	13.65
B-E	89° 59'	67.39
C-B	178° 52'	1.68
D-C	181° 37'	28.85
B-F	89° 59'	212.56
	(89° 59')	212.43

o denotes iron put except otherwise stated
 Bearings are Cassini Grid based on Solar Obs.
 Distances are in METRES
 SCALE 1/1250

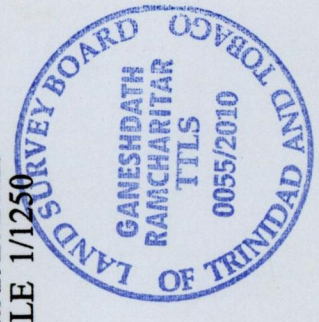

Approved

[Signature]
 Director of Surveys 2010.5.11

PLAN of nine parcels of land coloured pink in the Ward of Chaguanas
 Containing altogether six nine four five point nine square metres
 Surveyed by me, with due authority, in March 2008 for Haniff Mohammed & Rupee Dwarika.
 In accordance with Regulation 25 (1) of the Land Surveyors' Regulations 1998,
 I certify that this plan is correct.

Entered on.....
 Checked by: *[Signature]* 2010.04.10

[Signature]
 6/4
 Trinidad and Tobago Land Surveyor.....2010

formerly Sewruttan
 now Lalochan & Ors.




formerly Gangajelliah
 now Gowrie Sookram

formerly Sutram
 now Takaaful T&T


















































