


R.P.O Vol. 436 Fol. 429  
C.T. Vol. 1539 Fol. 409

Ward of Siparia.  
County of St. Patrick.  
Cadastral Sheet G.14.I. 64D  
3/a

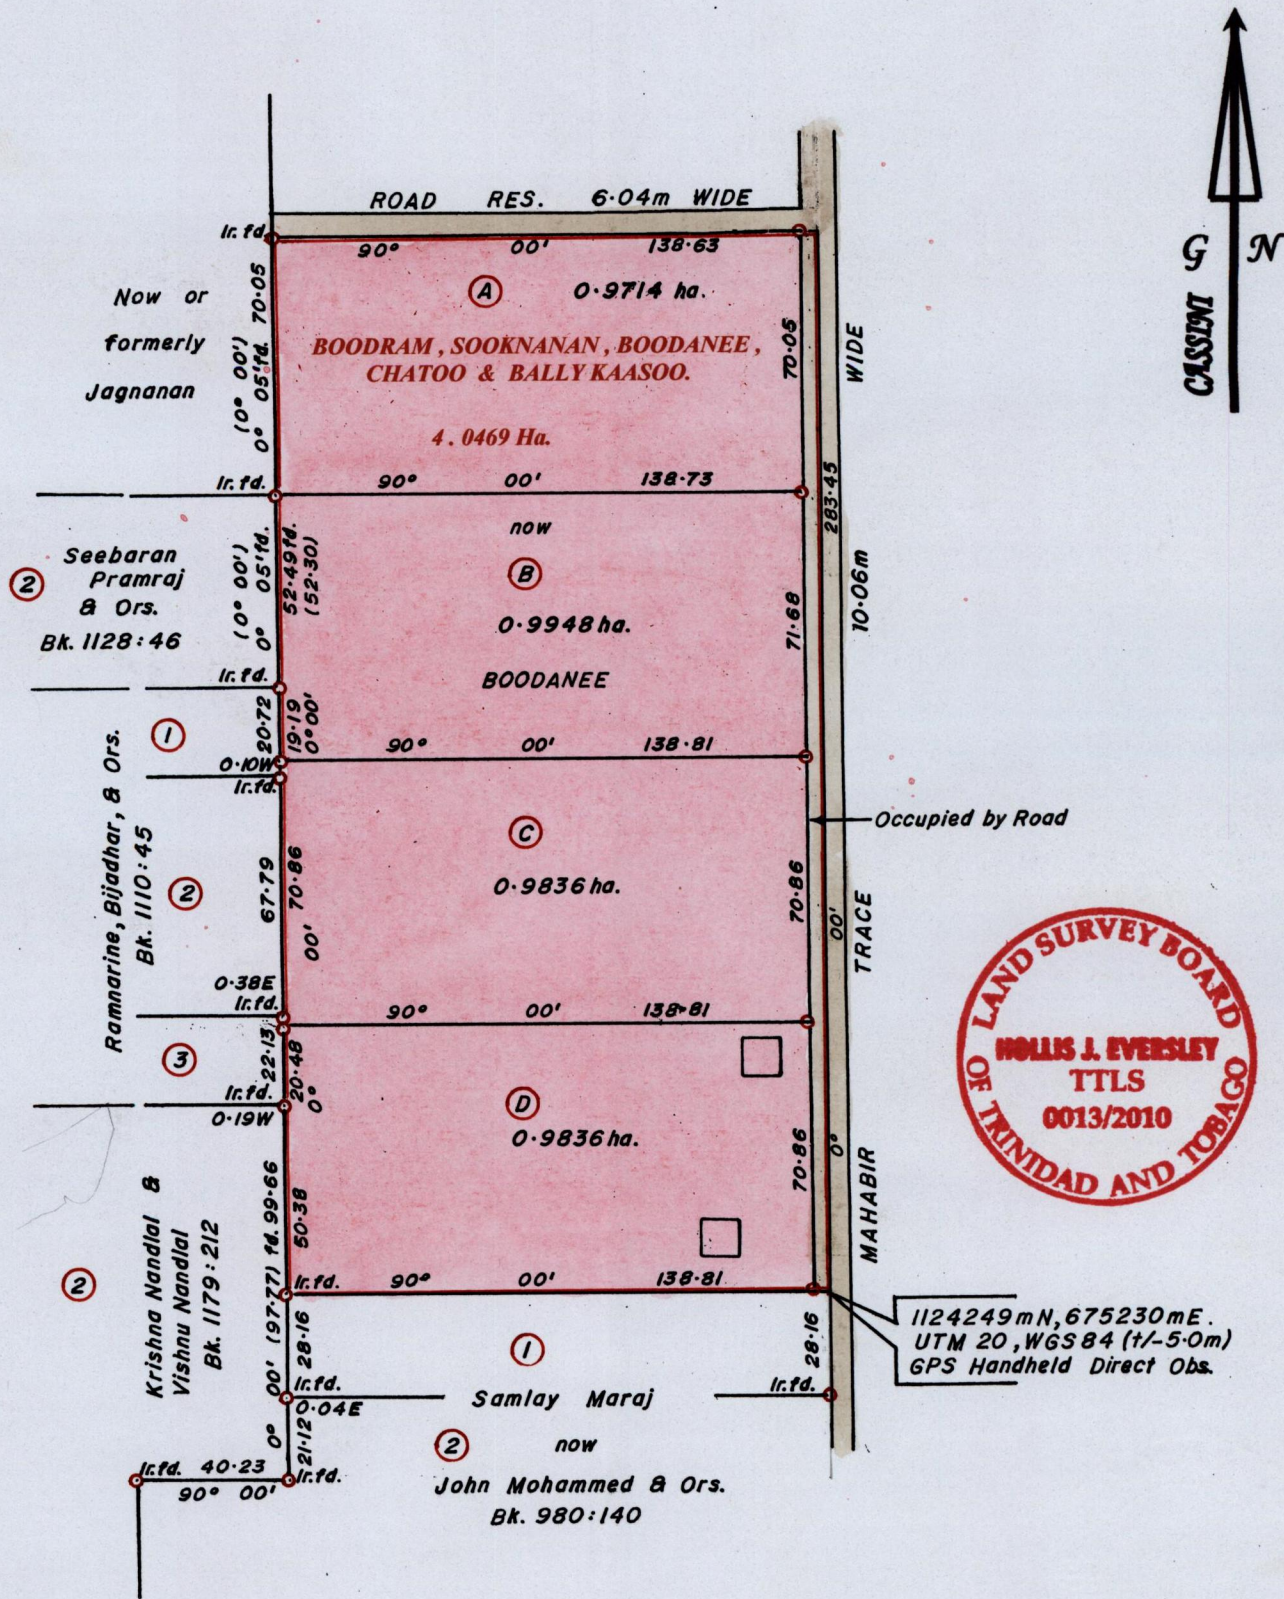

Unregistered Subdivision

Bk. 431 : 172.

SCALE 1 : 2000.

Distances are in METRES

o Denotes Iron Put except otherwise stated  
Bearings are Cassini Grid based on Solar Observations.

Approved: *[Signature]*  
Director of Surveys. 2010.5.20

**PLAN of 4 Parcels of land coloured in PINK in the Ward of Siparia.  
Containing together three point nine three three four hectares.  
Surveyed by me, with due authority, in November 2008.  
In accordance with Reg. 25(1) of the Land Surveyors' Regulations 1998,  
I certify that this plan is correct.**

Checked by *[Signature]*

Entered .....

*[Signature]*  
Trinidad and Tobago Land Surveyor..... 2009.