

1333

1333/07

(07)

R.P.O. Vol. 7
C.T. Vol. 4268


Fol. 125
Fol. 231

Cadastral Sheet B.17.B&F 13F
Ward of St. Anns 3/a
County of St. George

See Plan P.A. 7
See Plan D.K.71

Cassini
G. N.

C N 1180531
E 0669269
+/- 5.0m
U.T.M.
Hand held G.P.S.

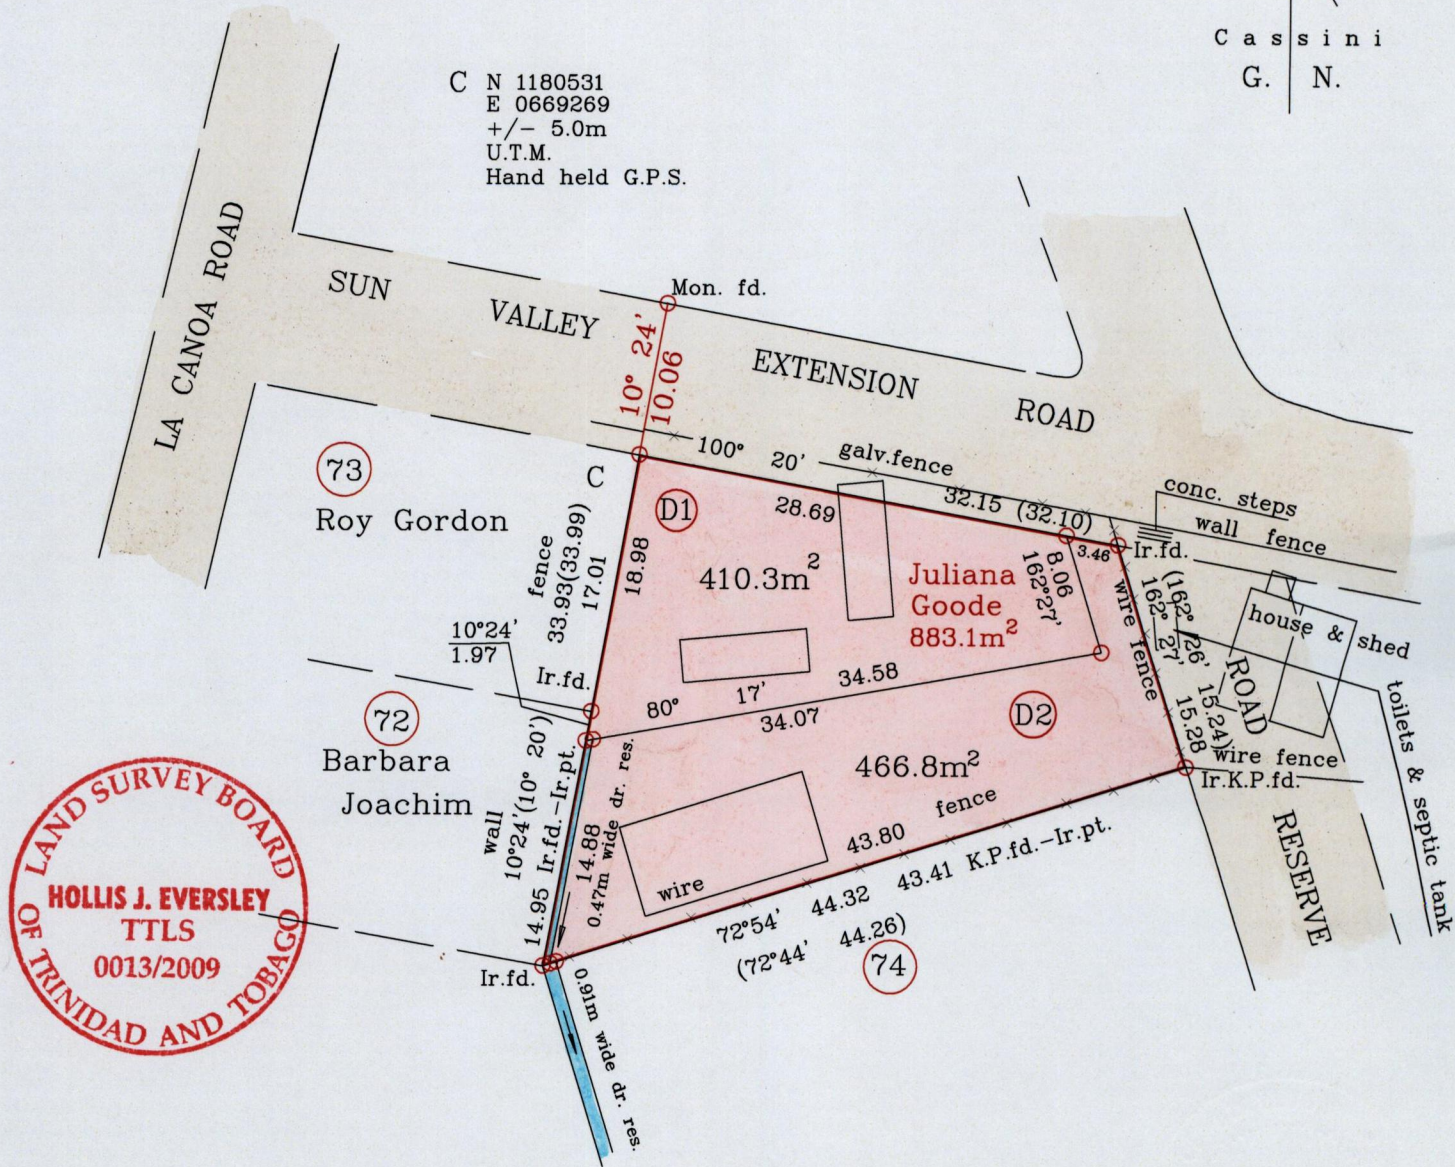

○Denotes Iron put except stated otherwise.

Approved

Director of Surveys
2009.10.12

Scale 1 : 500

Distances are in metres

Note : Bearings are Cassini Grid based on Solar Observations
Plan of two parcels of land coloured pink in the Ward of St Anns
Containing together eight hundred and seventy-seven point one square metres
Surveyed by me, with due authority, in April 2008

In accordance with Reg. 25 (1) of the Land Surveyors' Regulations 1998,
I hereby certify that this plan is correct

Trinidad & Tobago Land Surveyor..... date 26/10/09 2009

Checked by.....

Entered on