


R.P.O. Vol 593 Fol 217  
C.T. Vol Fol  
U.P.R.N No.  
C.T. Vol 5460 Fol 375

Ward of Siparia  
County of St. Patrick  
Cadastral Sheet G.17.L.

73.B.  
4/c

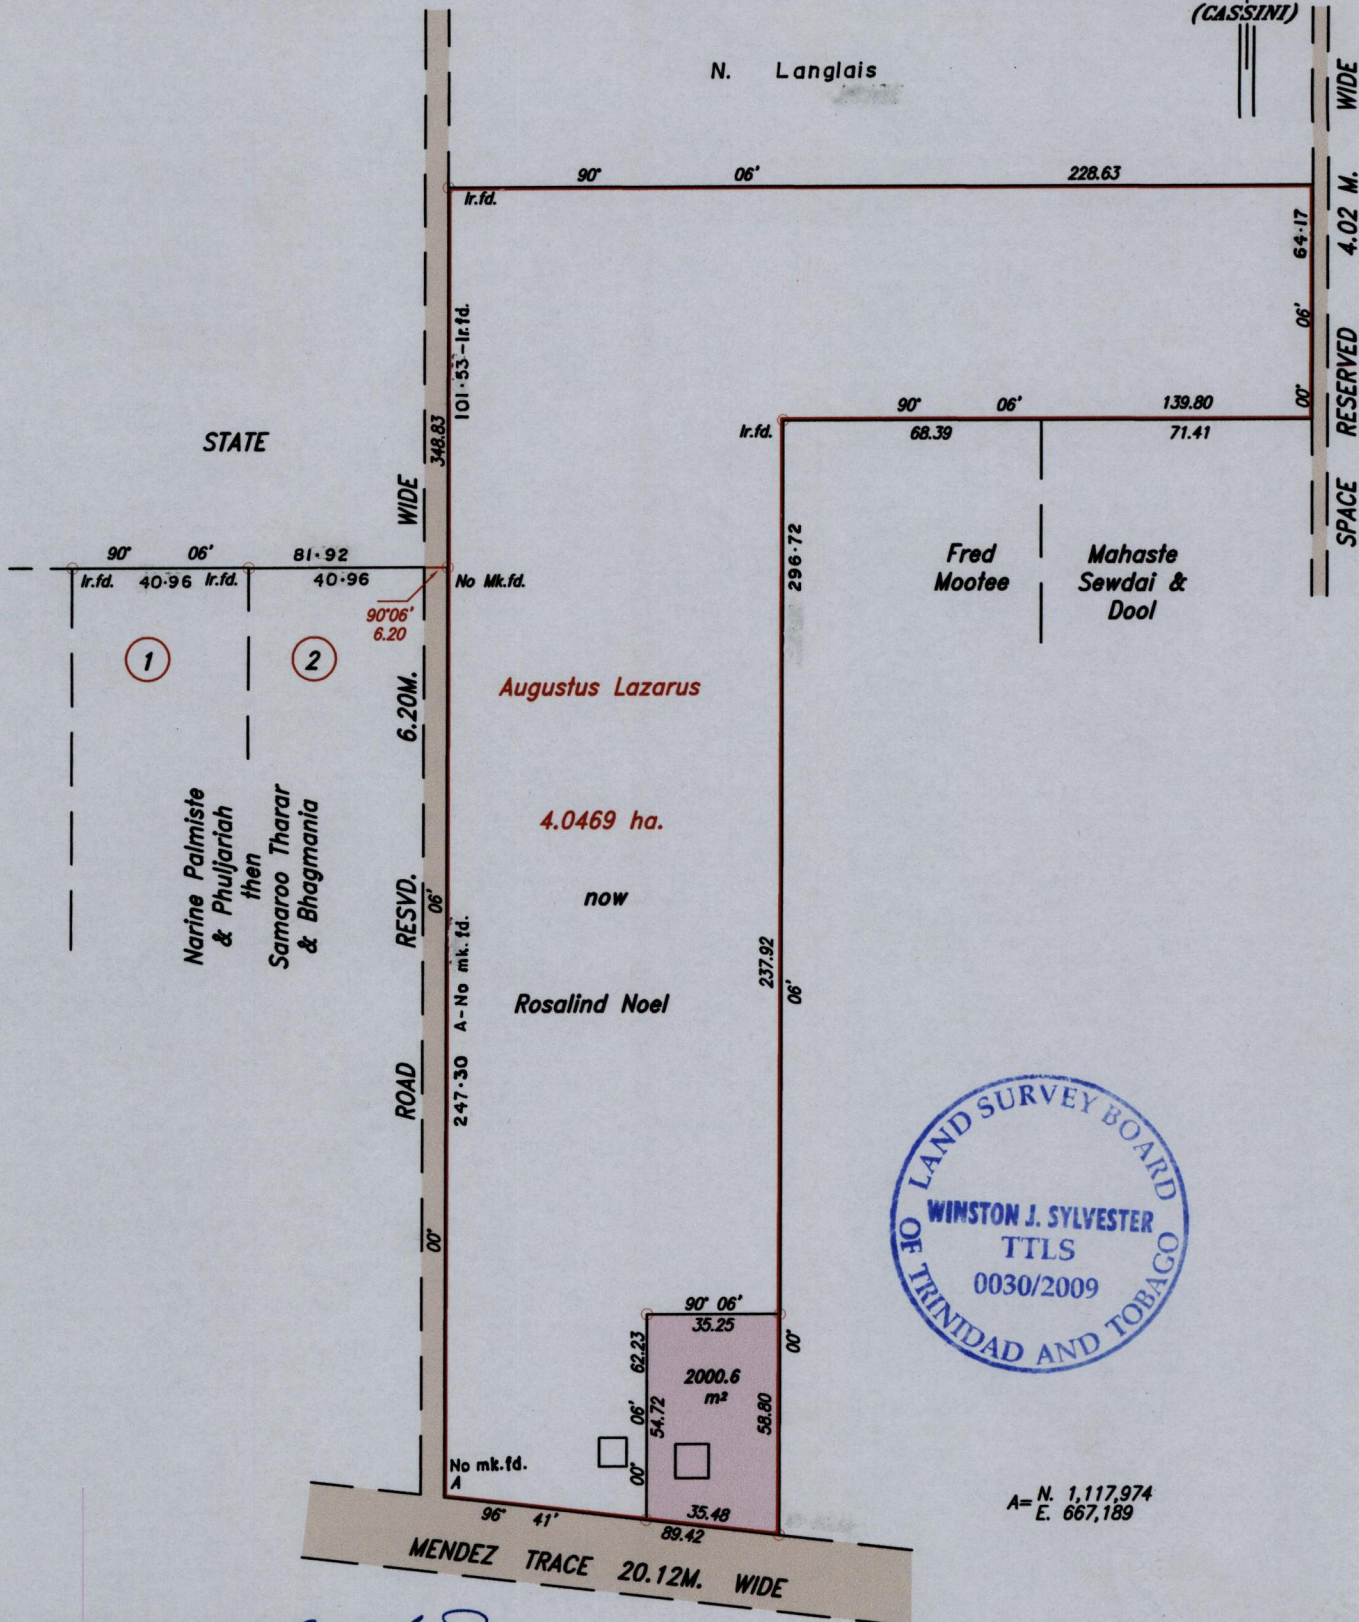

Approved *[Signature]*  
Director of Surveys 2010.1.13

Note: Coordinates obtained by hand held G.P.S.  
W.G.S.84 UTM Zone 20(+/-) 5m

○ Denotes Iron put except stated otherwise  
Bearings are based on Solar Observations

Plan of a Parcel of land coloured pink in the Ward of Siparia  
Containing two thousand and point six square metres  
Surveyed by me, with due authority, in December 2003  
In accordance with Regulation 25 (1) of the Land Surveyors' Regulations 1998,  
I certify that this plan is correct.

Bk. 598 Fol. 155  
Bk. 964 Fol. 142  
Bk. 567 Fol. 145

SCALE 1/2000  
Distances are in metres

Checked by *[Signature]* 16/11/09

*[Signature]*

Entered by .....

Trinidad & Tobago Land Surveyor... 13-02-2009