

RPO# 27: 2009/10/14
A. Aquino

49P
TCP/COT

1333 / 93


93

R.P.O. Vol. 917 Fol. 145
C.T. Vol. 1964 Fol. 511

References
Bk 787 fol 273
Bk 1002 fol 34

Ir pt K2
N = 1183391
E = 715268
+/- 4m
UTM 20 WGS 84
Hand-held GPS


16E
Cadastral Sheet 1/a & 1/b (C.13.0)
Ward of Matura
County of St. Andrew
SALYBIA

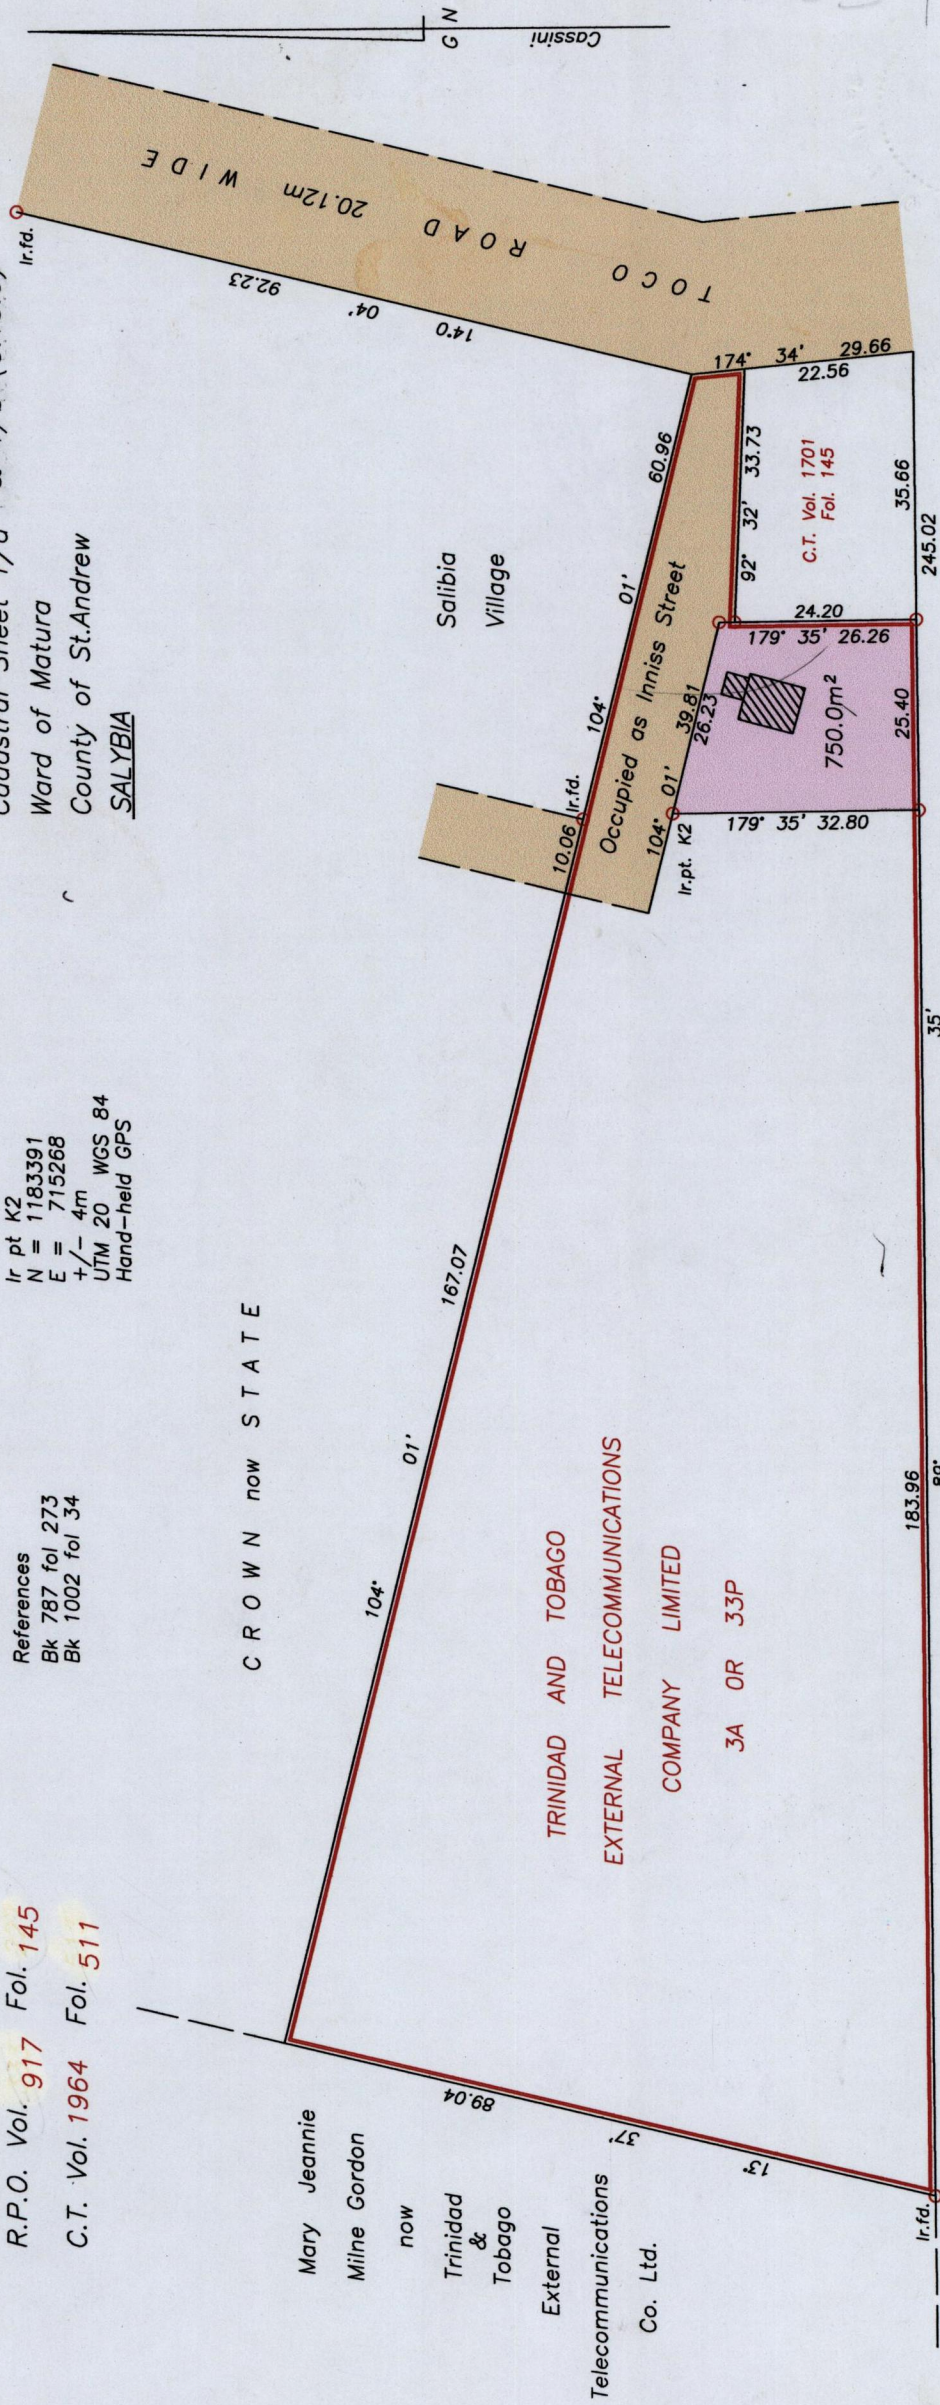

SCALE = 1:1000

Distances are in metres

○ Denotes iron put unless otherwise stated.
Bearings are Cassini Grid, based on solar observations.

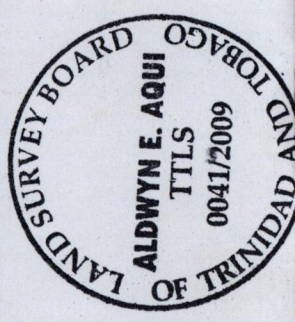

Evelyn M. Bushe now Trinidad & Tobago External Telecommunications Co. Ltd.

Approved by *[Signature]*
Director Of Surveys 2010.2.3

Plan of a parcel of land coloured pink in the Ward of Matura containing seven hundred and fifty point zero square metres Surveyed by me, with due authority, in Jan. 2009 In accordance with Regulation 25(1) of the Land Surveyors' Regulations 1998, I certify that this plan is correct

Checked by *[Signature]* T.T.L.S.
Entered on
Trinidad & Tobago Land Surveyor 27.02.2009