



1333

96

R.P.O Vol. 593 Fol. 233
C.T. Vol. 2813 Fol. 449

Ward of Siparia.
County of St. Patrick.
Cadastral Sheet G.14.M. 64D

3/c

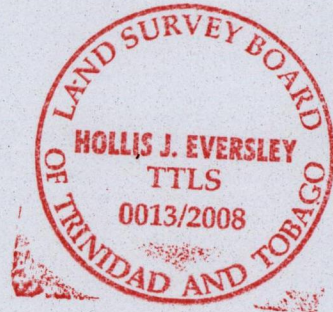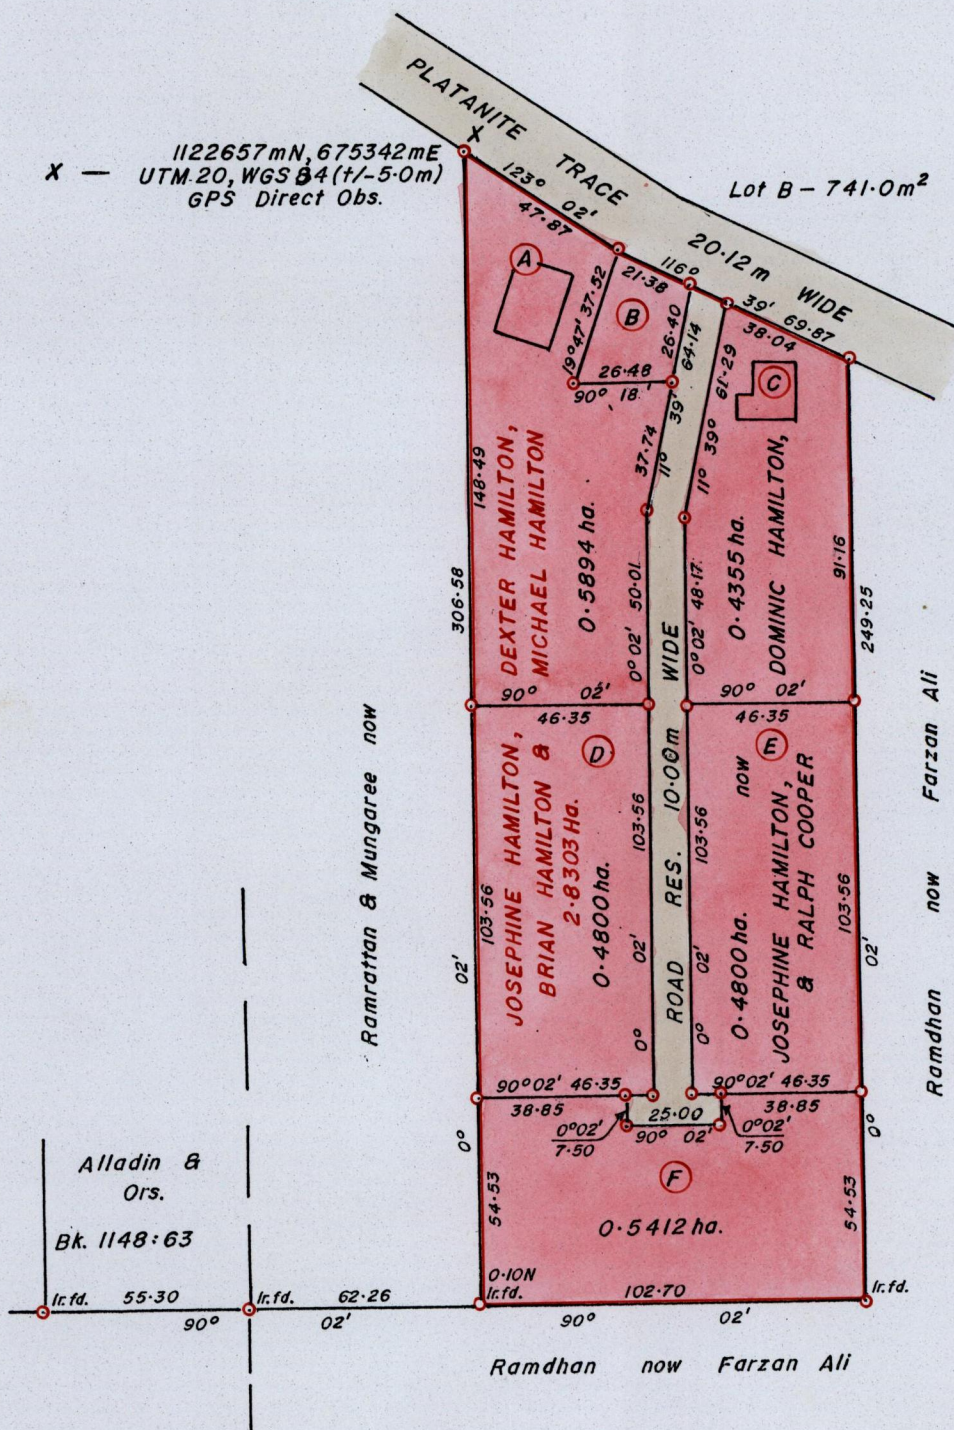

Bk. 568 : 139

SCALE 1 : 2000.

Distances are in METRES

o Denotes Iron Put except otherwise stated

Bearings are Cassini Grid based on Solar Observations.

Approved *[Signature]*
Director of Surveys. 2010.3.15

**PLAN of 6 Parcels of land coloured in PINK in the Ward of Siparia.
Containing together two point six zero zero two hectares.
Surveyed by me, with due authority, in March 2008.
In accordance with Reg. 25(1) of the Land Surveyors' Regulations 1998,
I certify that this plan is correct.**

Checked by *[Signature]* 26/2/10

[Signature]
9th April

Entered Trinidad and Tobago Land Surveyor 2008.