

Ir. & Rayo fd. 89° 44' 401.53 (n.t.s.)



179° 44' 132.77  
 Jankee

MYRA DENESIA CASTILLO

3.9482 ha.

now

Mary Baxan & Ors.

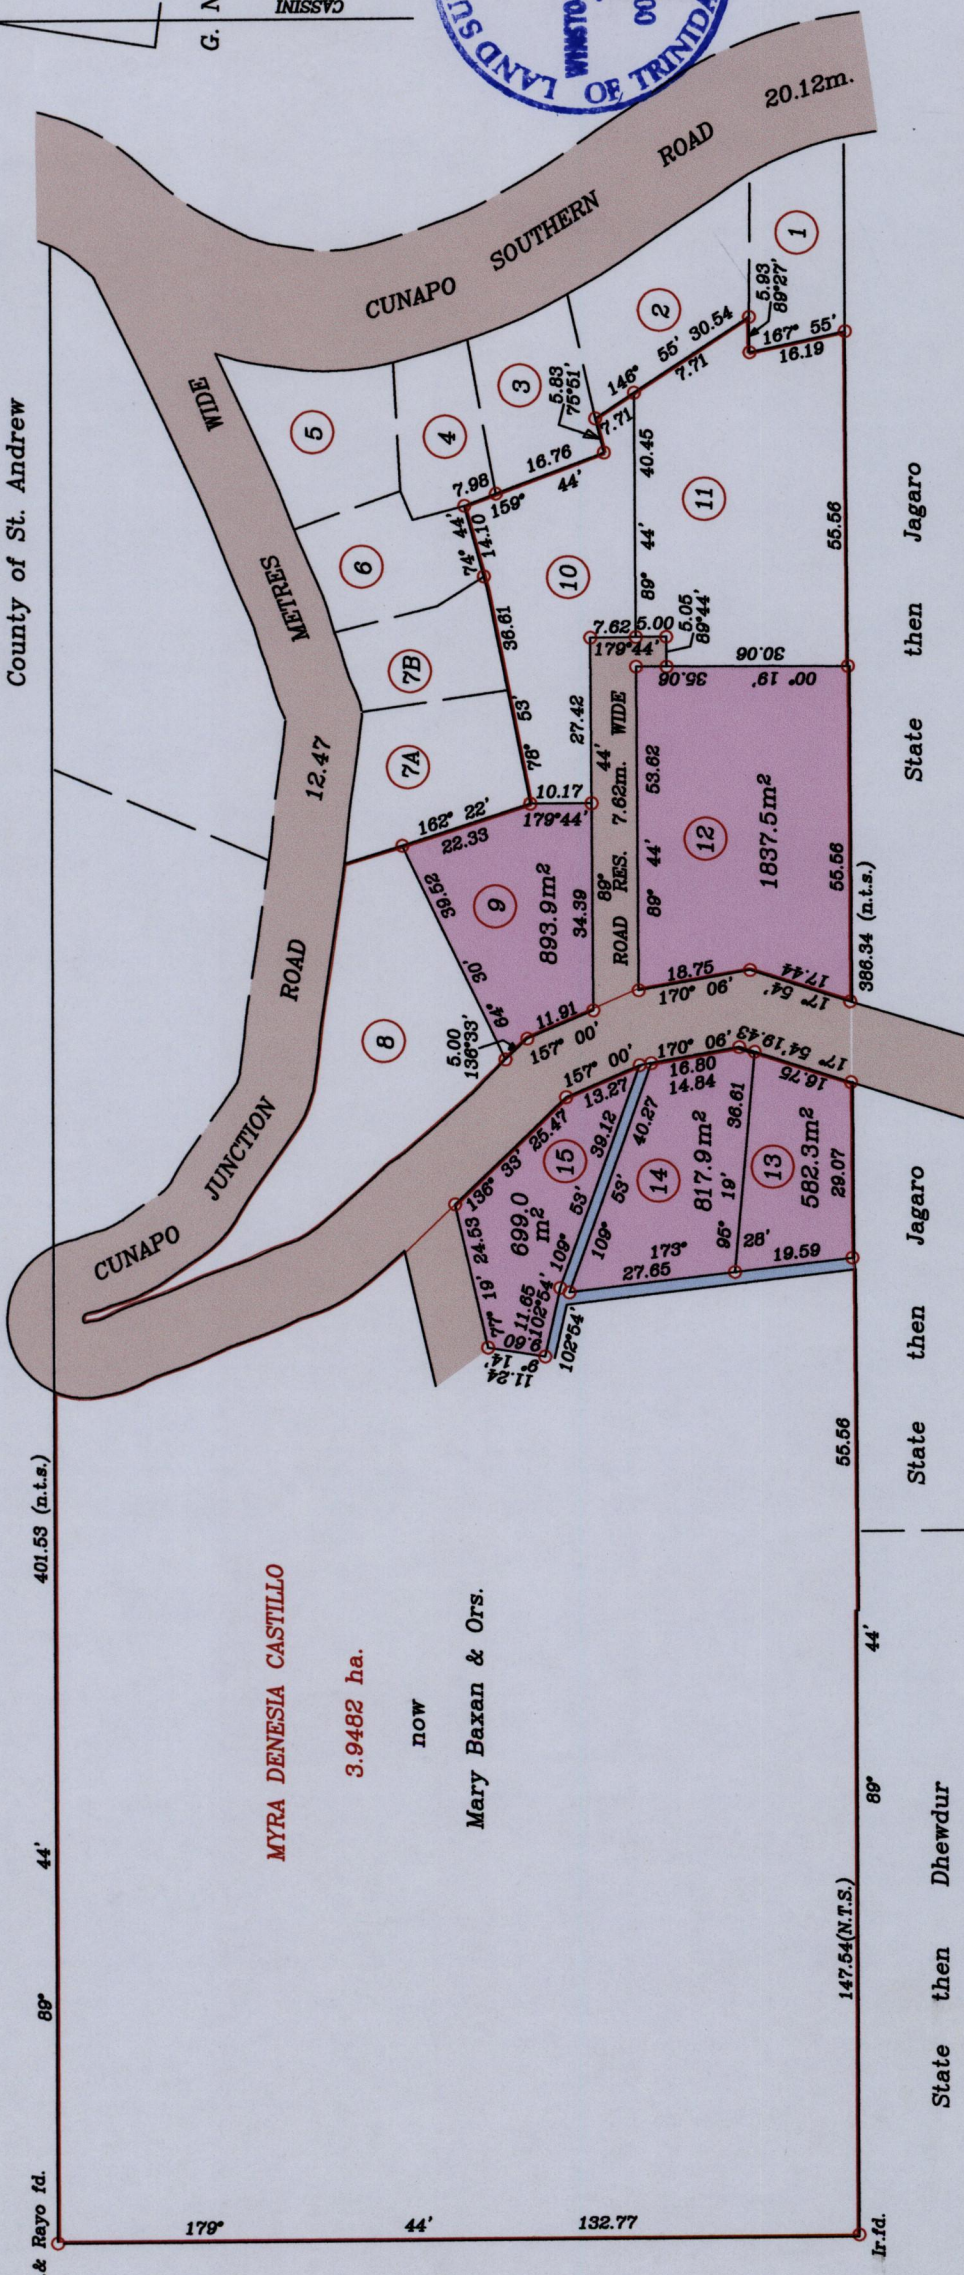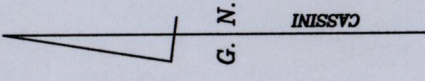

147.54(N.T.S.) 89° 44' 55.56  
 State then Dhedwurd

State then Jagaro

State then Jagaro

State then Jagaro

SCALE: 1/1250

○ Denotes Iron put unless otherwise stated  
 Bearings are Cassini Grid based on Solar Observations

Approved: *[Signature]*  
 Director of Surveys  
 2010-8-12

PLAN of 5 parcels of land coloured pink in the Ward of Turure  
 Containing together four thousand eight hundred and thirty point six square metres  
 Surveyed by me, with due authority, in May 2004  
 In accordance with Regulation 25 (1) of the Land Surveyors' Regulations 1998,  
 I certify that this plan is correct.

Checked by: *[Signature]* 30/7/07

Entered on.....

Trinidad & Tobago Land Surveyor. *[Signature]* 19th July 2007

See Bk.915 : 16  
 See Bk.1148 : 12  
 See Plan E.K. 107

1336

1336/102

102