


R.P.O Vol. 28 Fol. 531  
 C.T Vol. 4806 Fol. 211

Ref: Bk. 720 Fol. 56

Ward of Chaguuanas  
 County of Caroni  
 Cadastral Sheet  $\frac{24D}{1/c}$  (B.23.M)

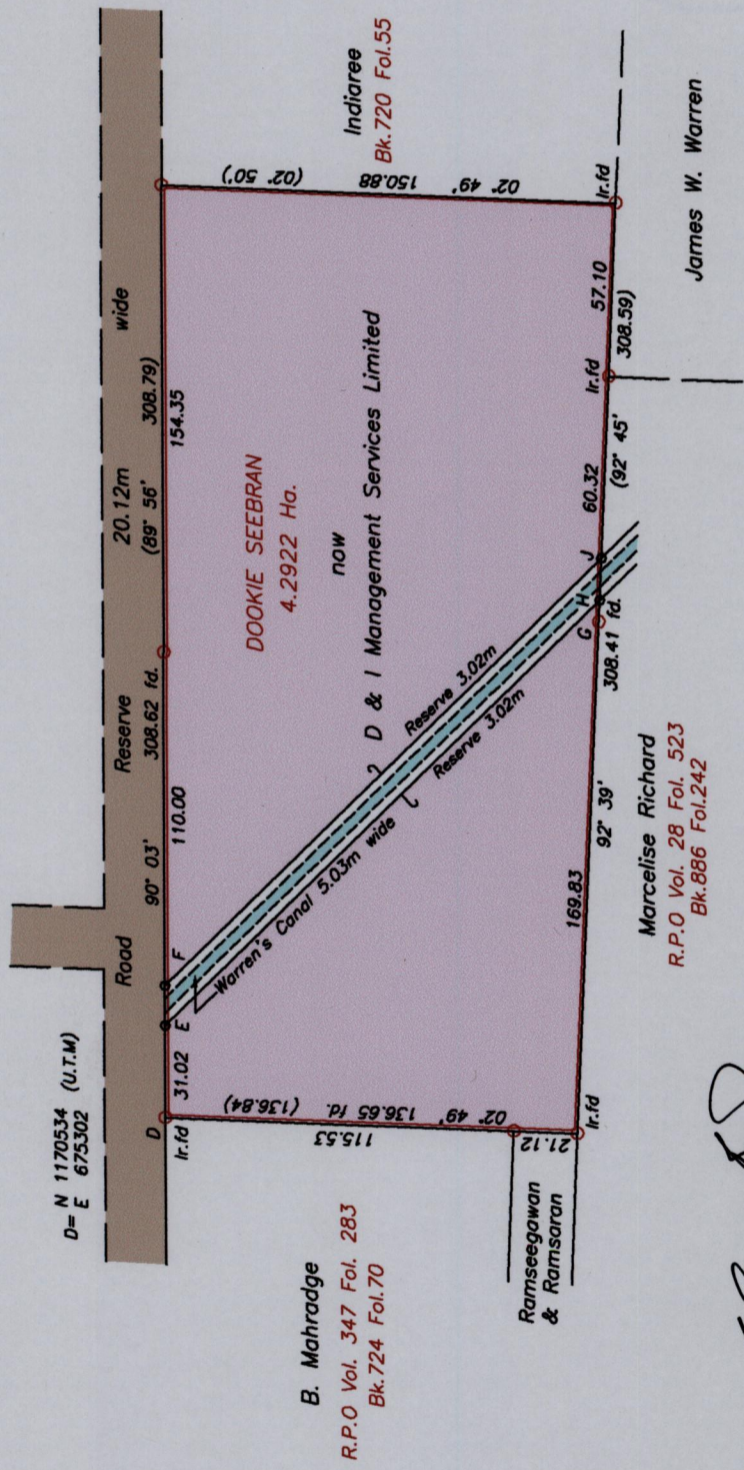


1336

141

G N (Cassini)

LEGEND

|       |          |        |
|-------|----------|--------|
| E - F | 90° 03'  | 13.25  |
| G - H | 92° 39'  | 7.29   |
| H - J | 92° 39'  | 13.87  |
| E - H | 136° 06' | 201.62 |
| F - J | 136° 06' | 200.74 |

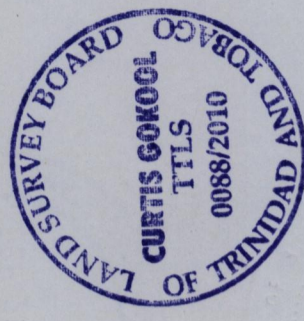

Approved: *[Signature]*  
 Director of Surveys 2010.10.7

Notes: U.T.M 20 Naparima (GPS +/- 3.0m)  
 Denotes Iron put unless otherwise stated  
 Bearings are Cassini Grid based on solar observations

SCALE 1 : 2500  
 Distances are in METRES

PLAN of a Parcel of land coloured pink in the Ward of Chaguuanas.  
 Containing four point two nine two two hectares.  
 Surveyed by me, with due authority, in November 2008 for Dharamraj Sookhar.  
 In accordance with Regulation 25 (1) of the Land Surveyors' Regulations 1998, I certify that this plan is correct.

Checked by: *[Signature]* 4/10/10  
 Entered on: .....  
 September 2010  
 Trinidad and Tobago Land Surveyor