


1336 33/147

147

R.P.O. Vol.92  
C.T. Vol. 2386

Fol.157  
Fol.535

Cadastral Sheet D.19.K.  $\frac{44F}{1/a}$   
Ward of Montserrat  
County of Caroni  
TABAQUITE VILLAGE #1  
BK.256 Fol.30  
VIDE PLAN EB116

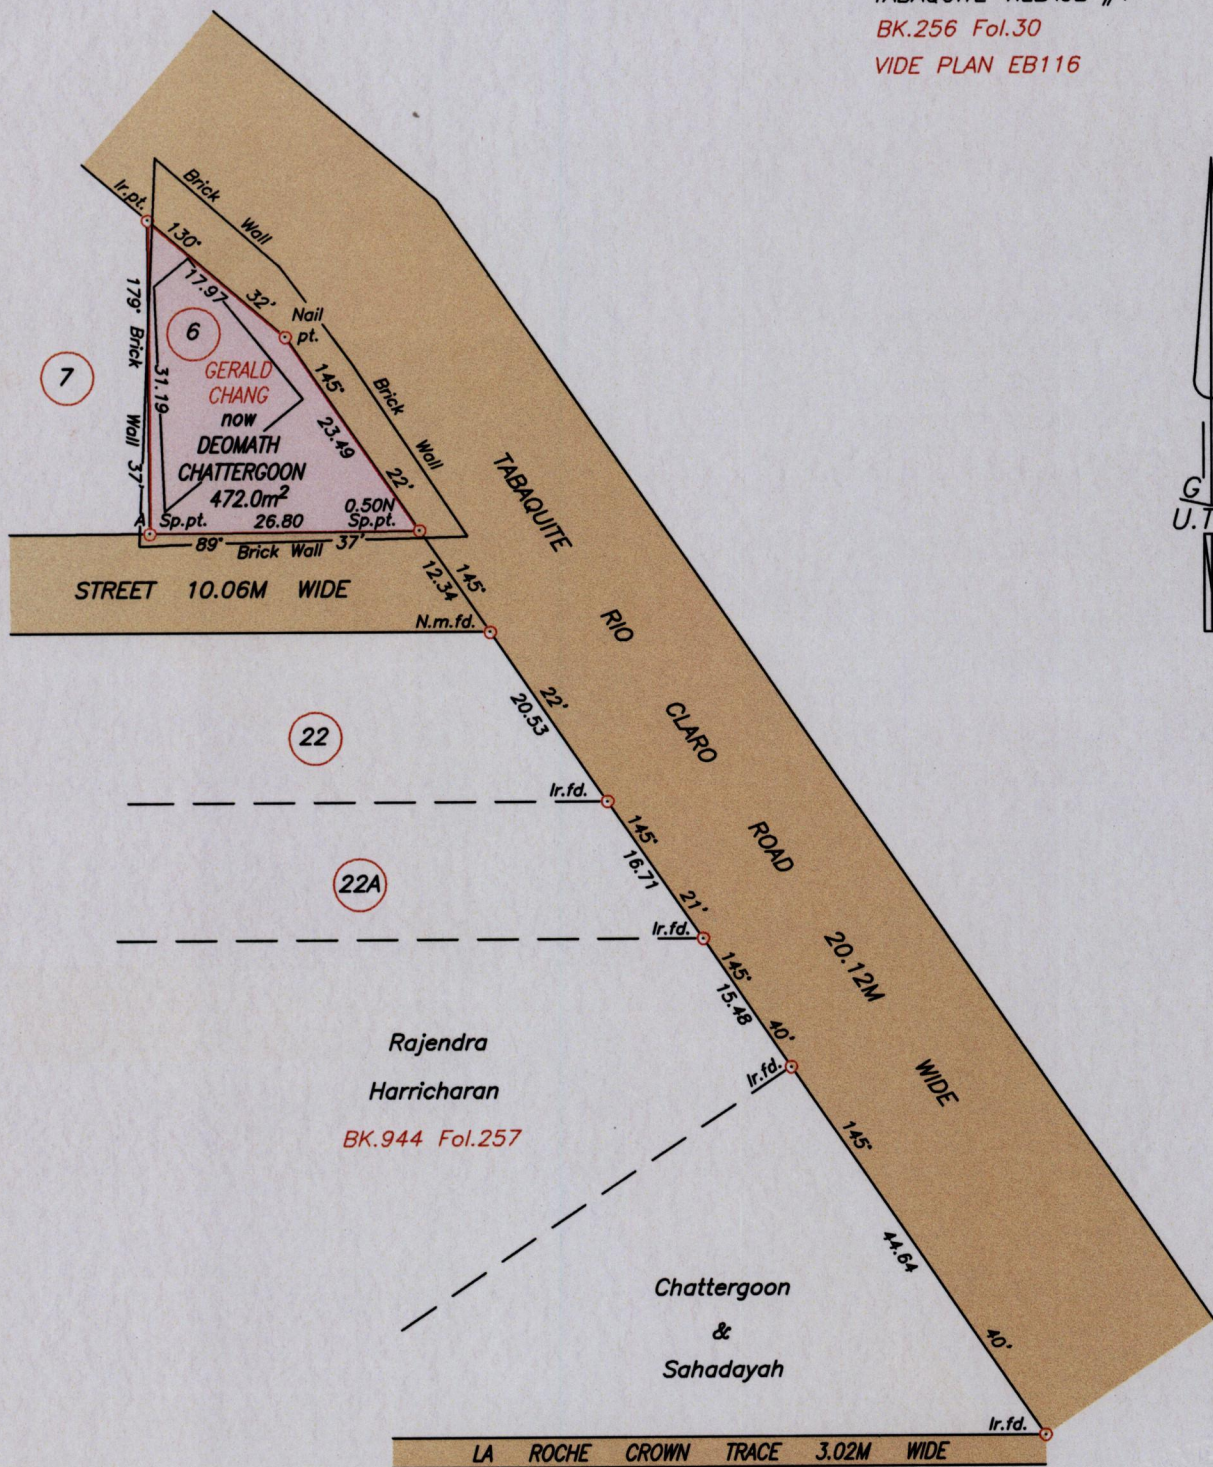

Approved *[Signature]*  
Director of Surveys 2010.10.5

Co-ordinates obtained by Hand Held G.P.S. (Nap.Datum)  
Point A  
Accuracy  $\pm 27m$   
E 685816m  
N 1148864m

Note: To obtain cassini bearings + 18 minutes

Bearings are U.T.M. based on Solar Observations

Plan of a Parcel of land coloured pink in the Ward of Montserrat  
Containing four hundred and seventy two point zero square metres  
Surveyed by me, with due authority, on 24th August 2010


In accordance with Regulation 25 (1) of the Land Surveyors' Regulations 1998,  
I certify that this plan is correct.

Entered on . . . . .

*[Signature]*  
Trinidad & Tobago Land Surveyor 25/8

Checked by *[Signature]* 27/110

SCALE 1/750  
Distances are in metres

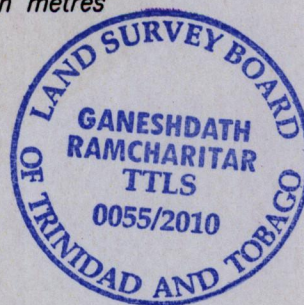

. . . . . 2010