


R.P.O Vol. 28 Fol. 599
 C.T Vol. 347 Fol. 283
 Ref: Bk.724 Fol.70

Ward of Chaguanas
 County of Caroni
 Cadastral Sheet $\frac{24D}{1/c}$ (B.23.M)

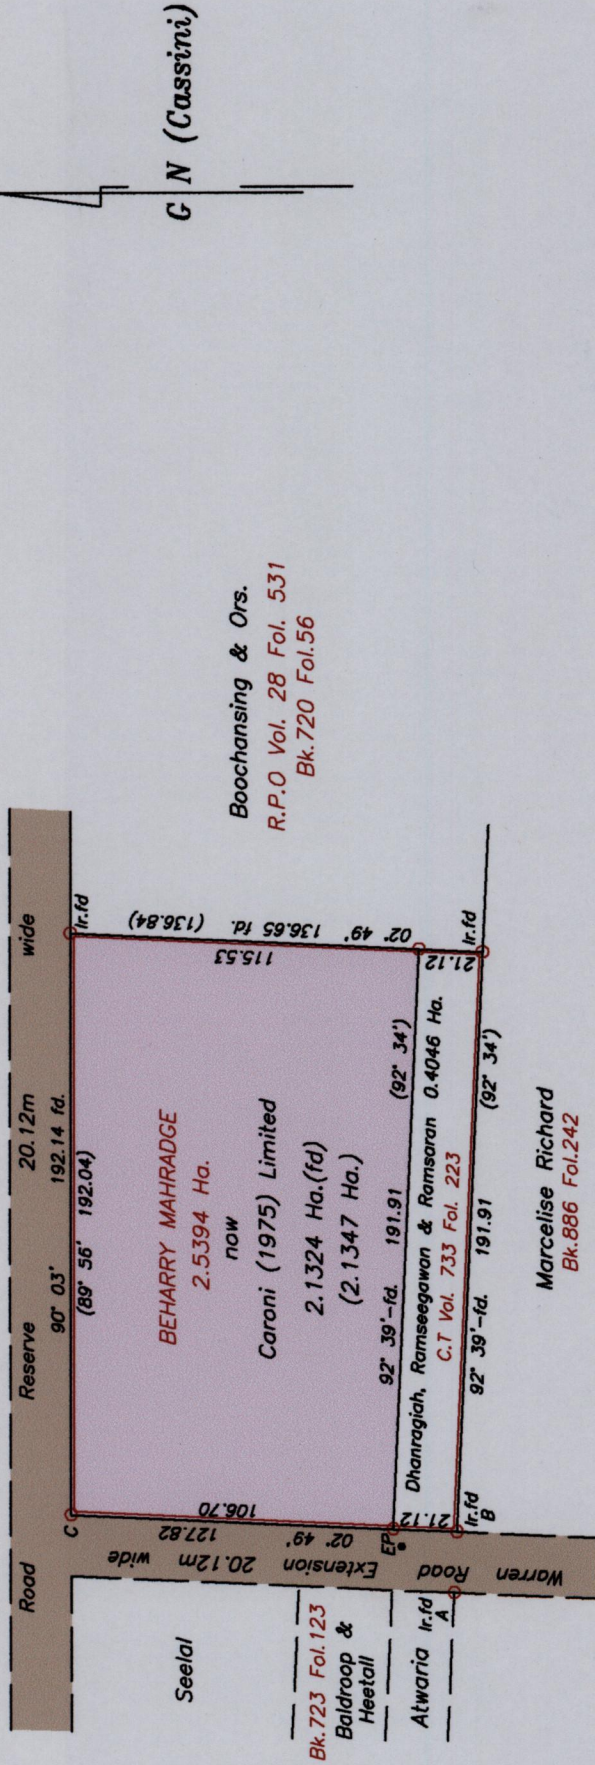

Approved: *[Signature]*
 Director of Surveys 2010.10.12

Notes: U.T.M 20 Naperima (GPS +/- 3.0m)
 Denotes Iron put unless otherwise stated
 Bearings are Cassini Grid based on solar observations

PLAN of a Parcel of land coloured pink in the Ward of Chaguanas.
 Containing two point one three two four hectares.


Surveyed by me, with due authority, in November 2008 for Dharamraj Sookhar.
 In accordance with Regulation 25 (1) of the Land Surveyors' Regulations 1998, I certify that this plan is correct.

Checked by: *[Signature]* 10/10/10

.....*[Signature]*.....

Entered on:

Trinidad and Tobago Land Surveyor.....September 20.....2010

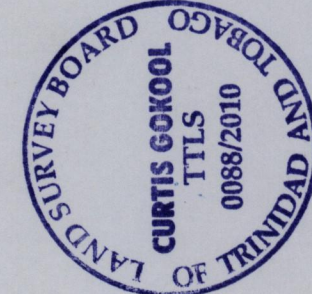

C= N 1170534 (U.T.M)
 E 675494
 A - B 91° 55' 19.84

SCALE 1 : 2500
 Distances are in METRES

1336 36 / 150

150