


1336 336/160

160

R.P.O. Vol. 82 Fol. 491  
C.T. Vol. 1254 Fol. 457

Ward of Siparia  
County of St. Patrick  
Cadastral Sheet G.13.J., 63F  
3/a

1336/160

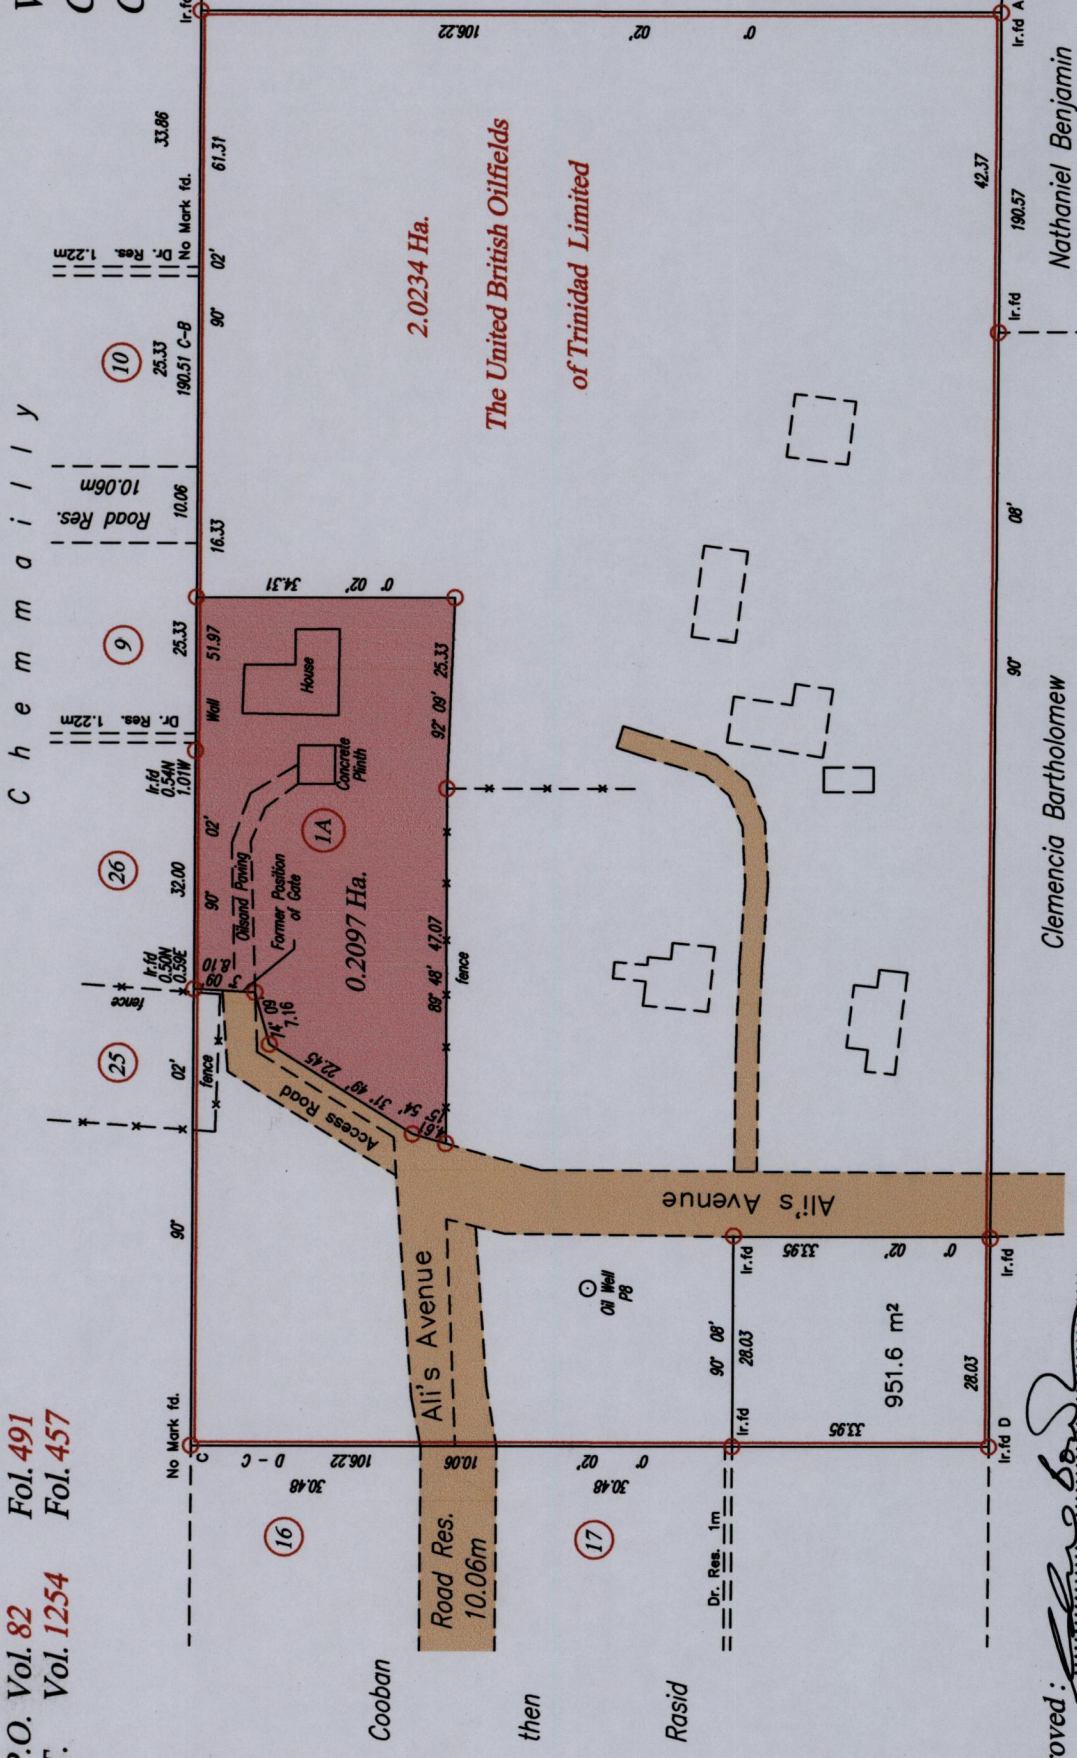


Original Bk 390: 103  
Bk: 903: 155  
Bk: 1249 Vol.2: 135

Point	Eastings	Northings
A	6697.38	1124807
UTM WGS 84, ±3 Metres		
Coordinate obtained using Handheld GPS		

SCALE 1:1000

Distances are in metres  
o Denotes iron put unless otherwise stated  
Bearings are Cassini Grid based on Solar Observations

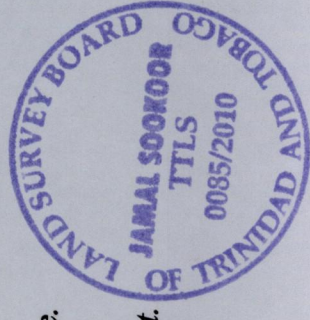

Approved: *[Signature]*  
Director of Surveys

Plan of a parcel of land coloured pink in the Ward of Siparia containing zero point two zero nine seven hectare.  
Surveyed by me with due authority in October 2002 and February 2009.  
In accordance with Regulation 25(1) of the Land Surveyor's Regulations 1998, I certify that this plan is correct.

Checked by *[Signature]*  
Entered by *[Signature]*  
Trinidad and Tobago Land Surveyor

27th September 2010

