


R.P.O. Vol. 1382 Fol. 119

C.T. Vol. 3067 Fol. 211

Ward of Tacarigua

County of St. George

Cadastral Sheet ( B 12 L & P ) 13 C & 13 F  
4/c 2/a

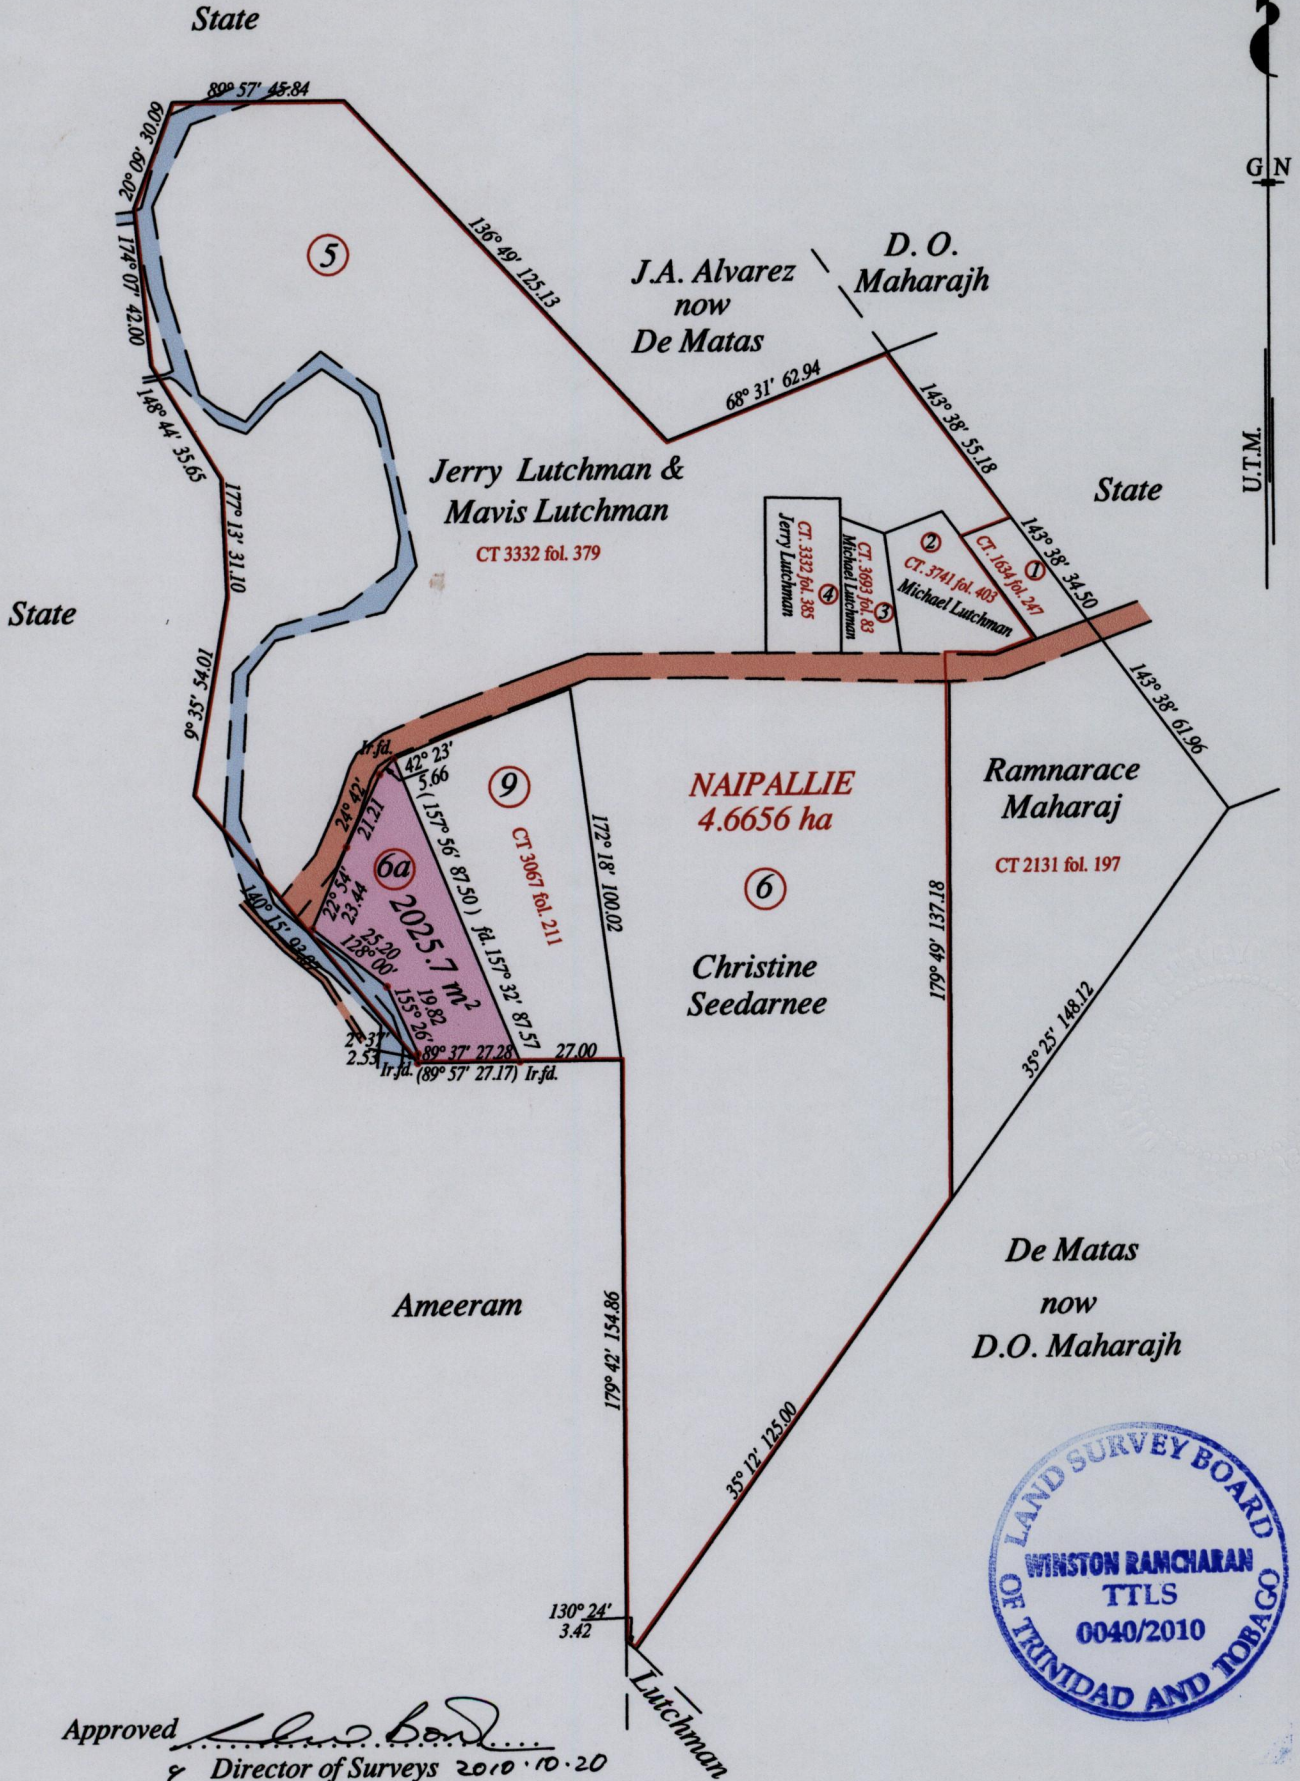

Approved *[Signature]*  
Director of Surveys 2010.10.20

o Denotes Iron put except stated otherwise.

SCALE : 1:2000

Note: Bearings are U.T.M. grid based on solar observations

Distances are in metres

PLAN of a Parcel of land coloured pink in the Ward of Tacarigua  
Containing two thousand and twenty five point seven square metres  
Surveyed by me, with due authority, on the 14th December 2009  
In accordance with Regulation 25 (1) of the Land Surveyors' Regulations 1998,  
I certify that this plan is correct.

Checked by *[Signature]* Winston Ramcharan

Entered on ..... Trinidad & Tobago Land Surveyor *[Signature]* July, ..... 2010