
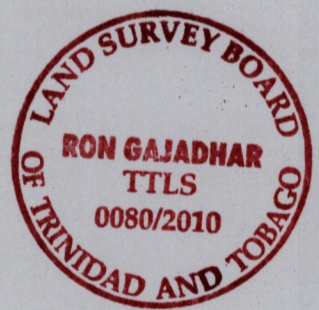


R.P.O Vol. 23 Fol. 495
C.T. Vol. 1919 Fol. 361
Address - Lot# 11 A-C Nap. Mayaro Rd.,
Poole Village,
Rio Claro.

Ward of Charuma
County of Nariva
Cadastral Sheet (H.1.D), 55A
4/c,4/d

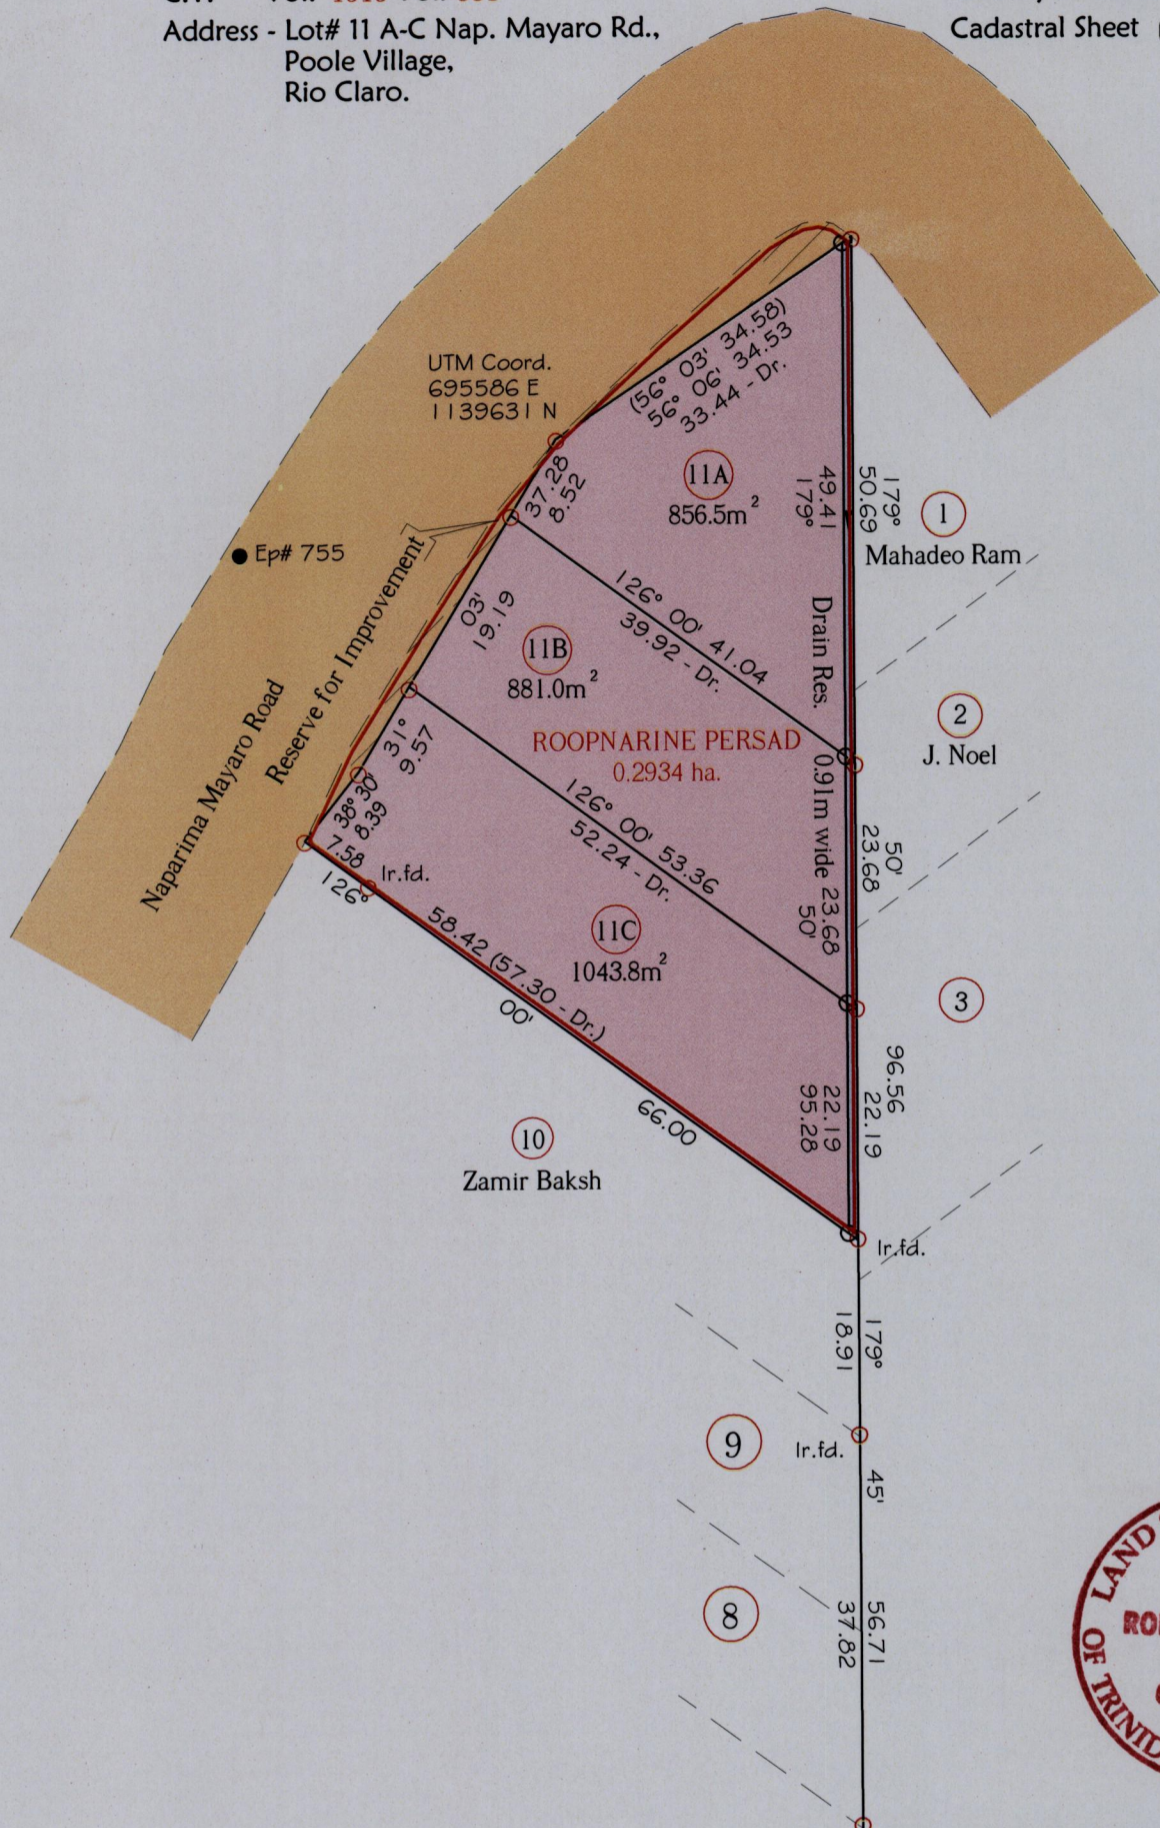

Approved
[Signature]
Director of Surveys 2010.11.24

Note - UTM (WGS 84) Coordinates obtained from hand held GPS receiver ± 5.00m
Ref.: - Bk. 322 Fol. 154
Bk. 1005 Fol. 189
SCALE 1:750

○ Denotes Iron put except stated otherwise.
Note: Bearings are Cassini grid based on solar observations Distances are in metres.
Plan of 3 Parcels of land coloured pink in the Ward of Charuma.
Containing together two thousand seven hundred and eighty one point three square metres.
Surveyed by me, with due authority, in July 2009
In accordance with Regulation 25(1) of the Land Surveyors' Regulations 1998,
I certify that this plan is correct.
Checked by *[Signature]* 17/11/10
Entered on
Trinidad & Tobago Land Surveyor *[Signature]* 17/11/2010