



1336

195

Ward of Montserrat  
County of Caroni  
Cadastral Sheet D.19.L. 44F  
1/d

Tabaquite

687668 mE, 1148300 mN  
U.T.M. 20, Nap. (+/- 5.0m.)  
G.P.S. (Handheld)

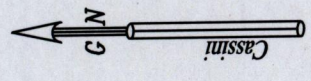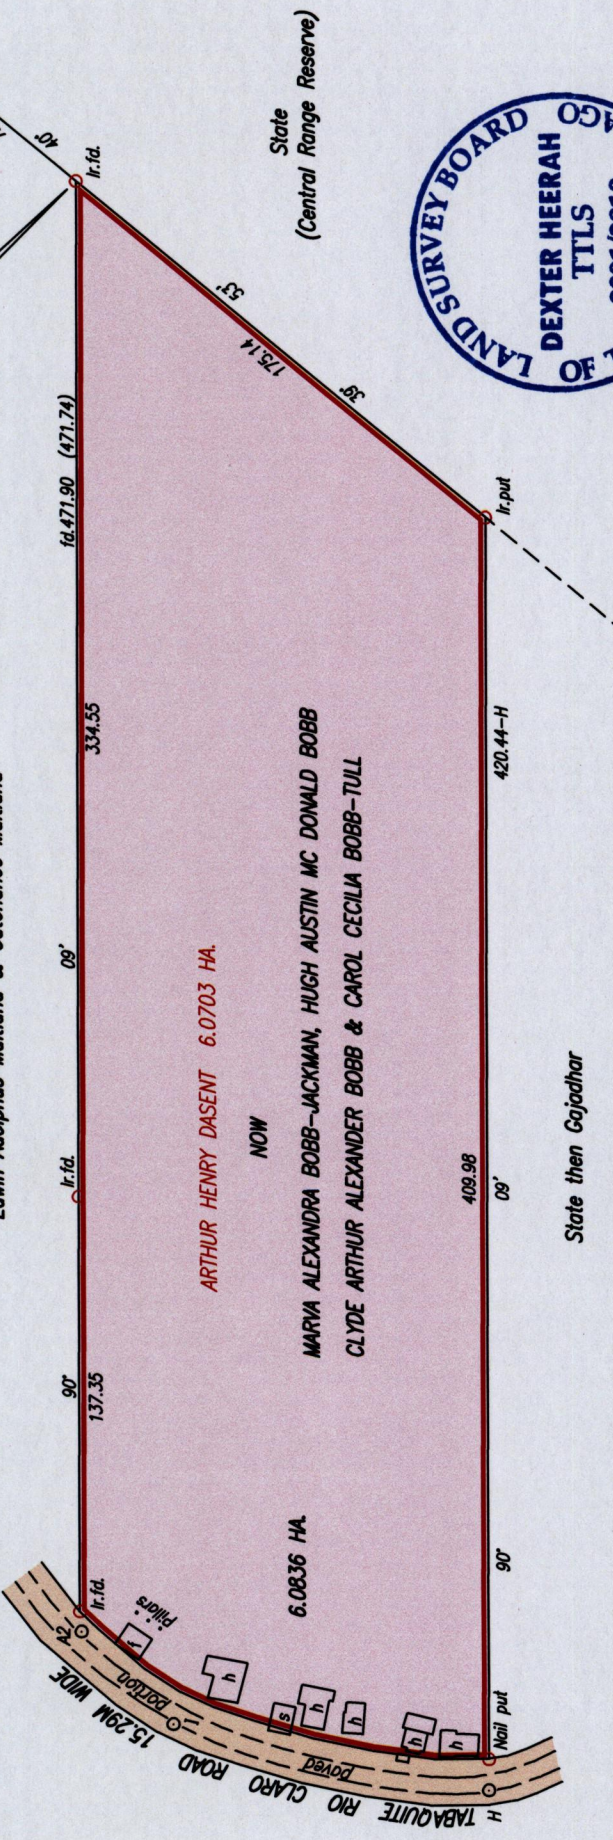

SCALE 1/2500  
Distances are in Metres.  
Bearings are Cassini Grid based on solar Observations

I	106.46	10.86
A2	94.55	8.05
	80.47	6.44
	60.35	4.83
	40.23	4.83
	20.12	6.24
	0	10.46
H		12' 31"

h - House  
s - Shed  
f - Foundation

Approved *[Signature]*  
& Director of Surveys 2010.12.2

PLAN of a Parcel of land coloured pink in the Ward of Montserrat  
Containing six point zero eight three six hectares  
Surveyed by me, with due authority, in April & May, 2010.

In accordance with Regulation 25 (1) of The Land Surveyors' Regulations 1998,

I certify that this plan is correct.

Checked by: *[Signature]* 20/11/2010

*[Signature]* Dexter B. Heerah

Entered on ..... Trinidad & Tobago Land Surveyor. .... 04 ..... 10th October, ..... 2010

R.P.O. Vol. 609 Fol. 363  
C.T. Vol. Fol.  
See S.O. 211/26  
Bk.585 Fol's. 268,278