

R.P.O. Vol. 188 Fol.511

Cadastral Sheet G. 17. B., 73A
2/b

C.T. Vol. 4993 Fol.9

Ward of Siparia

U.P.R.N. No.


County of St. Patrick

G.N.

A - 1121,159 N , 662,827 E
UTM ZONE20 , WGS84(+/- 5.00M)
Direct Observation-GPS hand held

Ref Bk 482 Fol 62
Ref Bk 977 Fol 101
Ref Bk 1033 Fol 459

Cassini

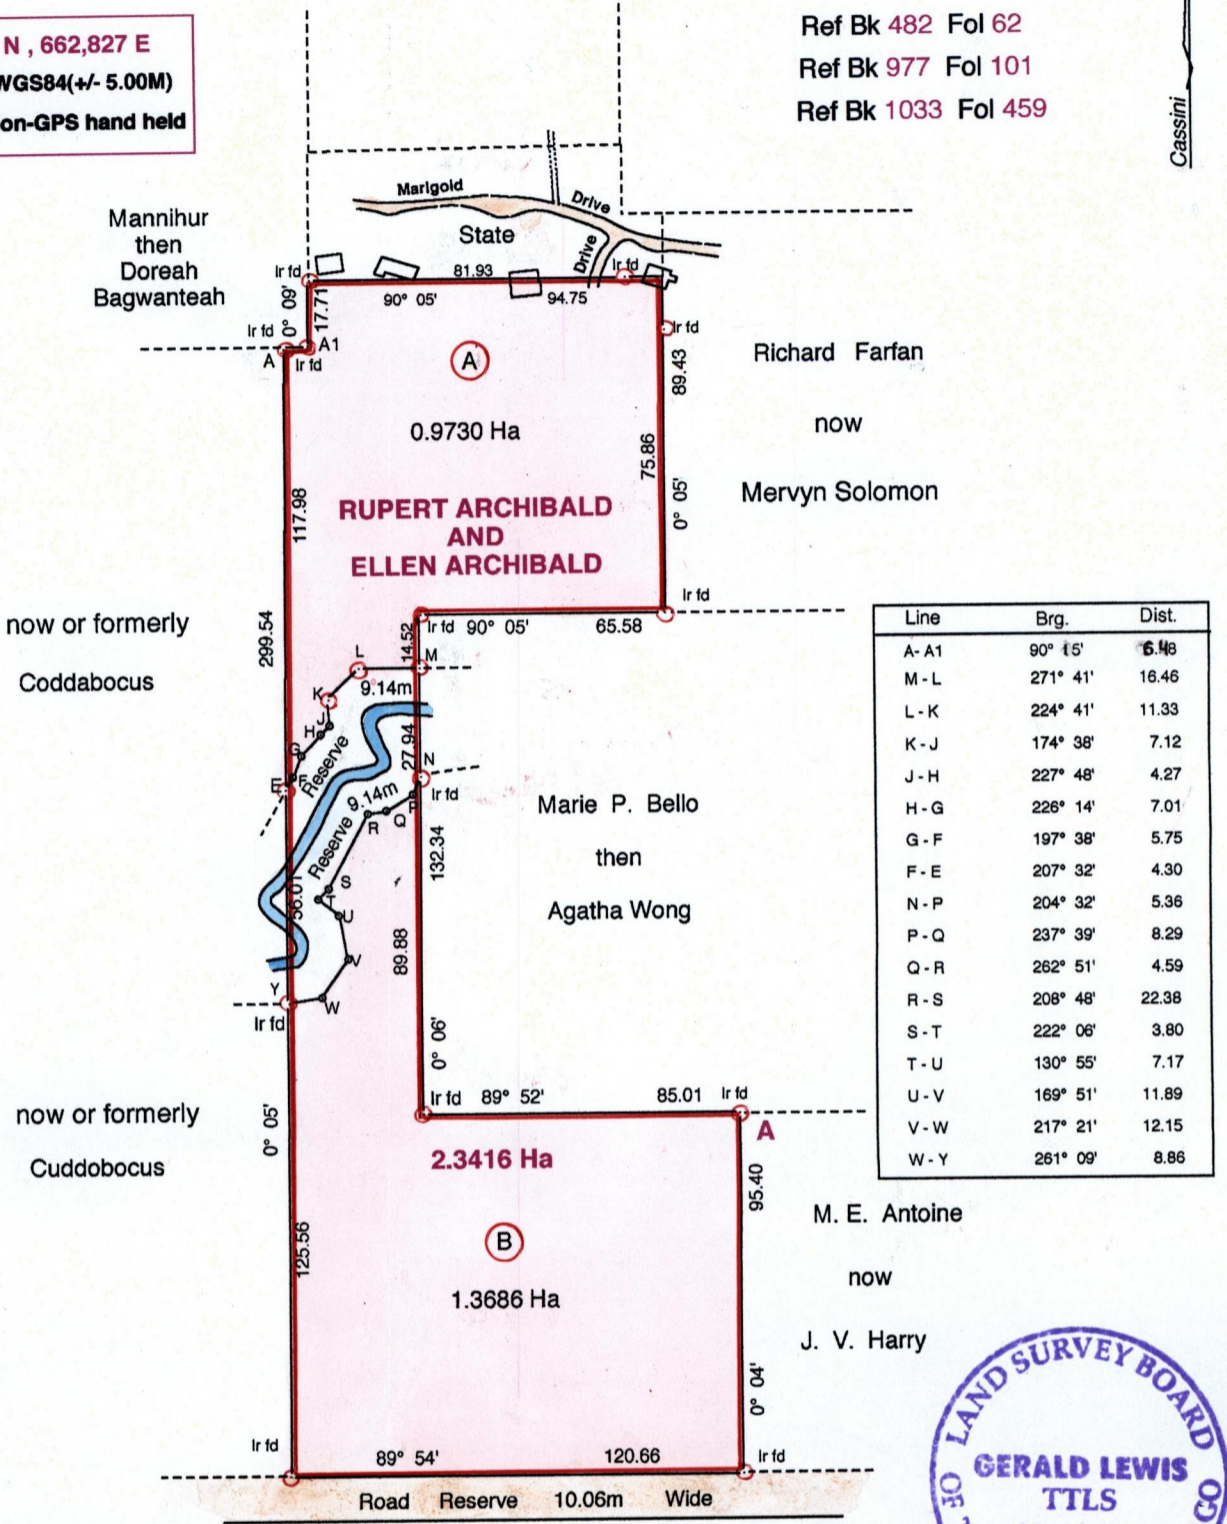

Approved *[Signature]*
Director of Surveys 2010.12.10



Denotes Iron Put unless otherwise stated
Bearings are Cassini Grid based on Solar Obs.

Distances are in Metres
SCALE 1 : 2000

Plan of 2 parcels of land coloured pink in the Ward of Siparia

Containing together two point three four one six hectares

Surveyed by me, with due authority, in September 2003 and October 2010

In accordance with Regulation 25(1) of the Land Surveyors' Regulations 1998, I certify that this plan is correct.

Entered by

[Signature]

Checked by *mat 23/11/10*

Trinidad & Tobago Land Surveyor *12/1/10* 2010

Lot #	C.T. Vol & Folio	Names.
A	5557 fol 115	Betty Margaret Archibald's Anand Prakash Maraj
B	5497 fol 461	Joseph Kenneth Harry-Gonzales

