


R.P.O. Vol. 34 Fol. 397
 Vol. 5472 Fol. 225
 C.T. Vol. 719 Fol. 419

U.P.R.N. No.


Cadastral Sheet 34B, D.4.M
 1/d
 Ward of Chaguanas
 County of Caroni

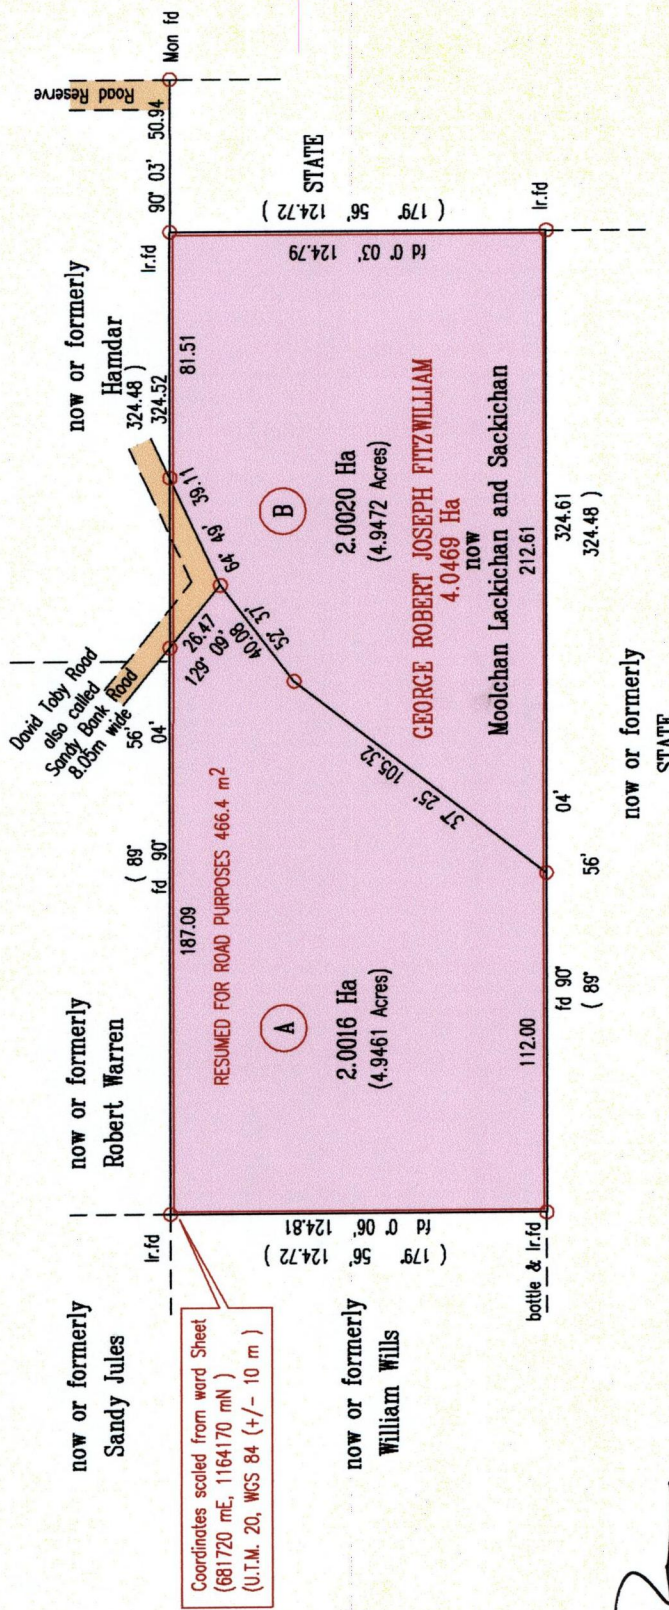

Coordinates scaled from ward Sheet
 (681720 mE, 1164170 mN)
 (U.T.M. 20, WGS 84 (+/- 10 m))

Approved
[Signature]
 Director of Surveys
 2010.12.10

Bearings are Cassini Grid based on Solar Obs.
 ○ Denotes Iron Put unless otherwise stated
 Plan of 2 Parcels of land coloured pink in the Ward of Chaguanas
 Containing together four point zero zero three six hectares
 Surveyed by me, with due authority, in July 2004
 In accordance with Regulation 25(1) of the Land Surveyors' Regulations 1998, I certify that this plan is correct.

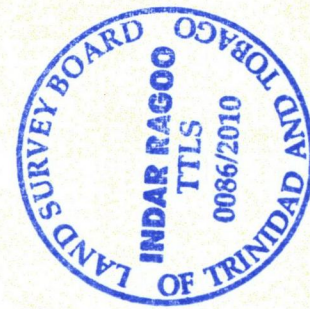

Vide	
Bk. 222:33	
Bk. 701:48	
Plan M.A.8	

Checked by *[Signature]*
 Entered on *[Signature]* 15/11/2010
 Trinidad & Tobago Land Surveyor

1336/207

Lot No.	CT. VOLUME & FOLIO	NAMES
A	5422 fol. 239	SAMDAI & DOROTHY BISSESSAR, MOLLY PALTOO
B	5422 fol. 241	RAJKUMARIE, BALCHAN, DEOCHAN & PREMCHAND LACKICHAN

