


Coordinates of H (I.r.f.d):
0704633mE
1141492mN
U.T.M. 20 WGS Naparima
G.P.S. Direct Observation

Remaining Portion Plan

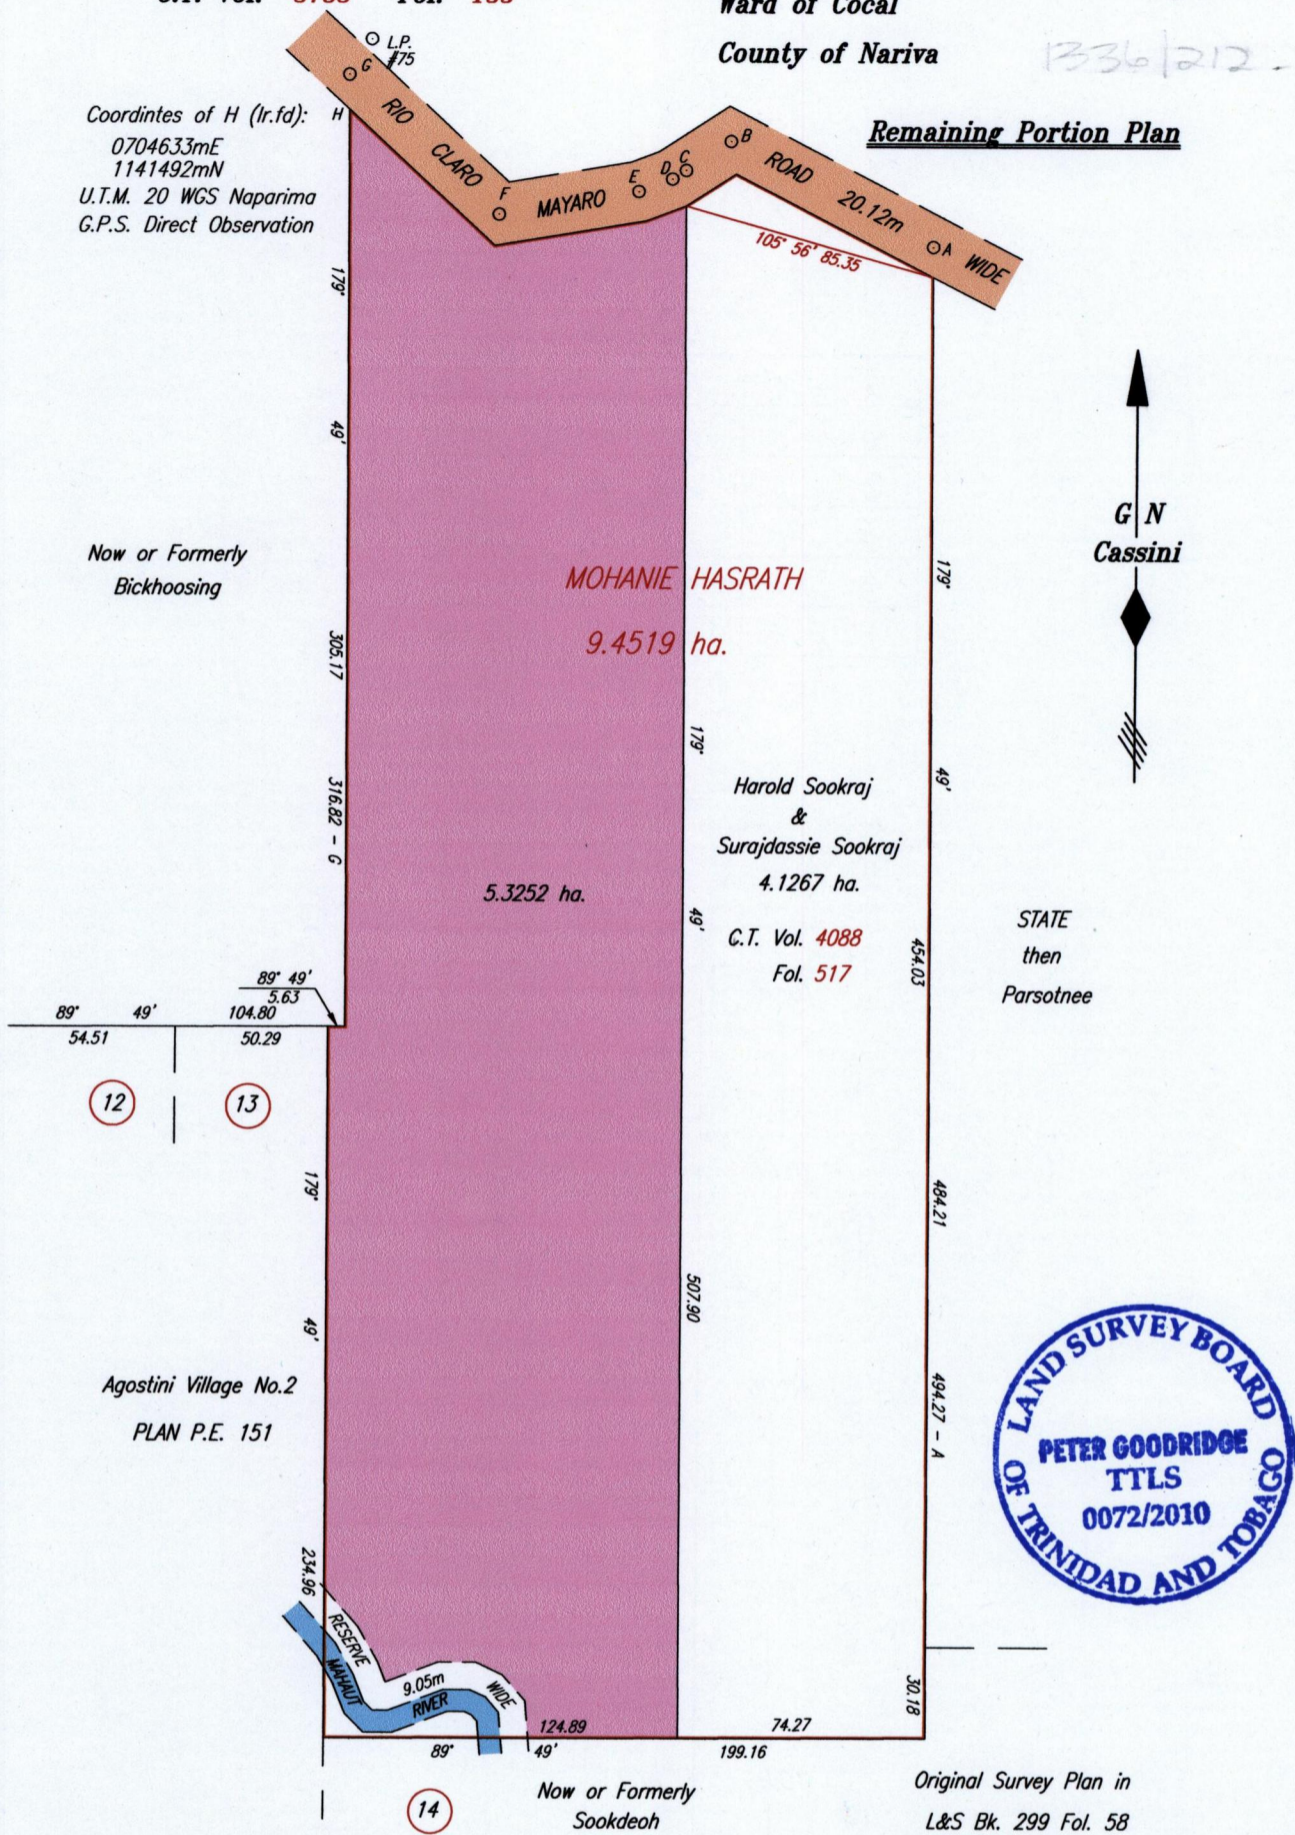

Now or Formerly
Bickhoosing

MOHANIE HASRATH
9.4519 ha.

Harold Sookraj
&
Surajdassie Sookraj
4.1267 ha.

C.T. Vol. 4088
Fol. 517

STATE
then
Parsotnee

Agostini Village No.2
PLAN P.E. 151

Now or Formerly
Sookdeoh

Original Survey Plan in
L&S Bk. 299 Fol. 58

See L&S Bk. 1247 Fol. 201

SCALE 1:2500

Distances are in METRES

Approved *[Signature]*
Director of Surveys 2010.12.31

This is a true copy of a diagram of nine point four five one nine hectares originally transferred to Mohanie Hasrath, showing a portion coloured pink and containing five point three two five two hectares being the remainder after one previous transfer of another portion of the land.

In accordance with Regulation 25 (1) of The Land Surveyors' Regulation 1998,

I certify that this plan is correct.

Checked by *[Signature]* 15/12/10

[Signature] TTLS

Entered on Trinidad & Tobago Land Surveyor *[Signature]* 25th October 2010

C:\LESS 2010\TRINIDAD\SOOKRAJ,HAROLD.dwg

FILE NO: S028

P.T.O. FOR LEGEND

LEGEND

A - B	297° 30'	75.78
B - C	237° 02'	17.73
C - D	237° 02'	5.35
D - E	249° 15'	11.92
E - F	260° 34'	46.90
F - G	313° 00'	67.98

