

R.P.O. Vol. 57 Fol. 225

C.T. Vol. 1320 Fol. 47

Cadastral Sheet D. & G. 34B
3/c

Ward of Chaguana


County of Caroni

Ravine Sable

Vide Bk. 1163 fol. 29

Vide Bk. 1238 fol. 206

Vide Plan P.F. 5

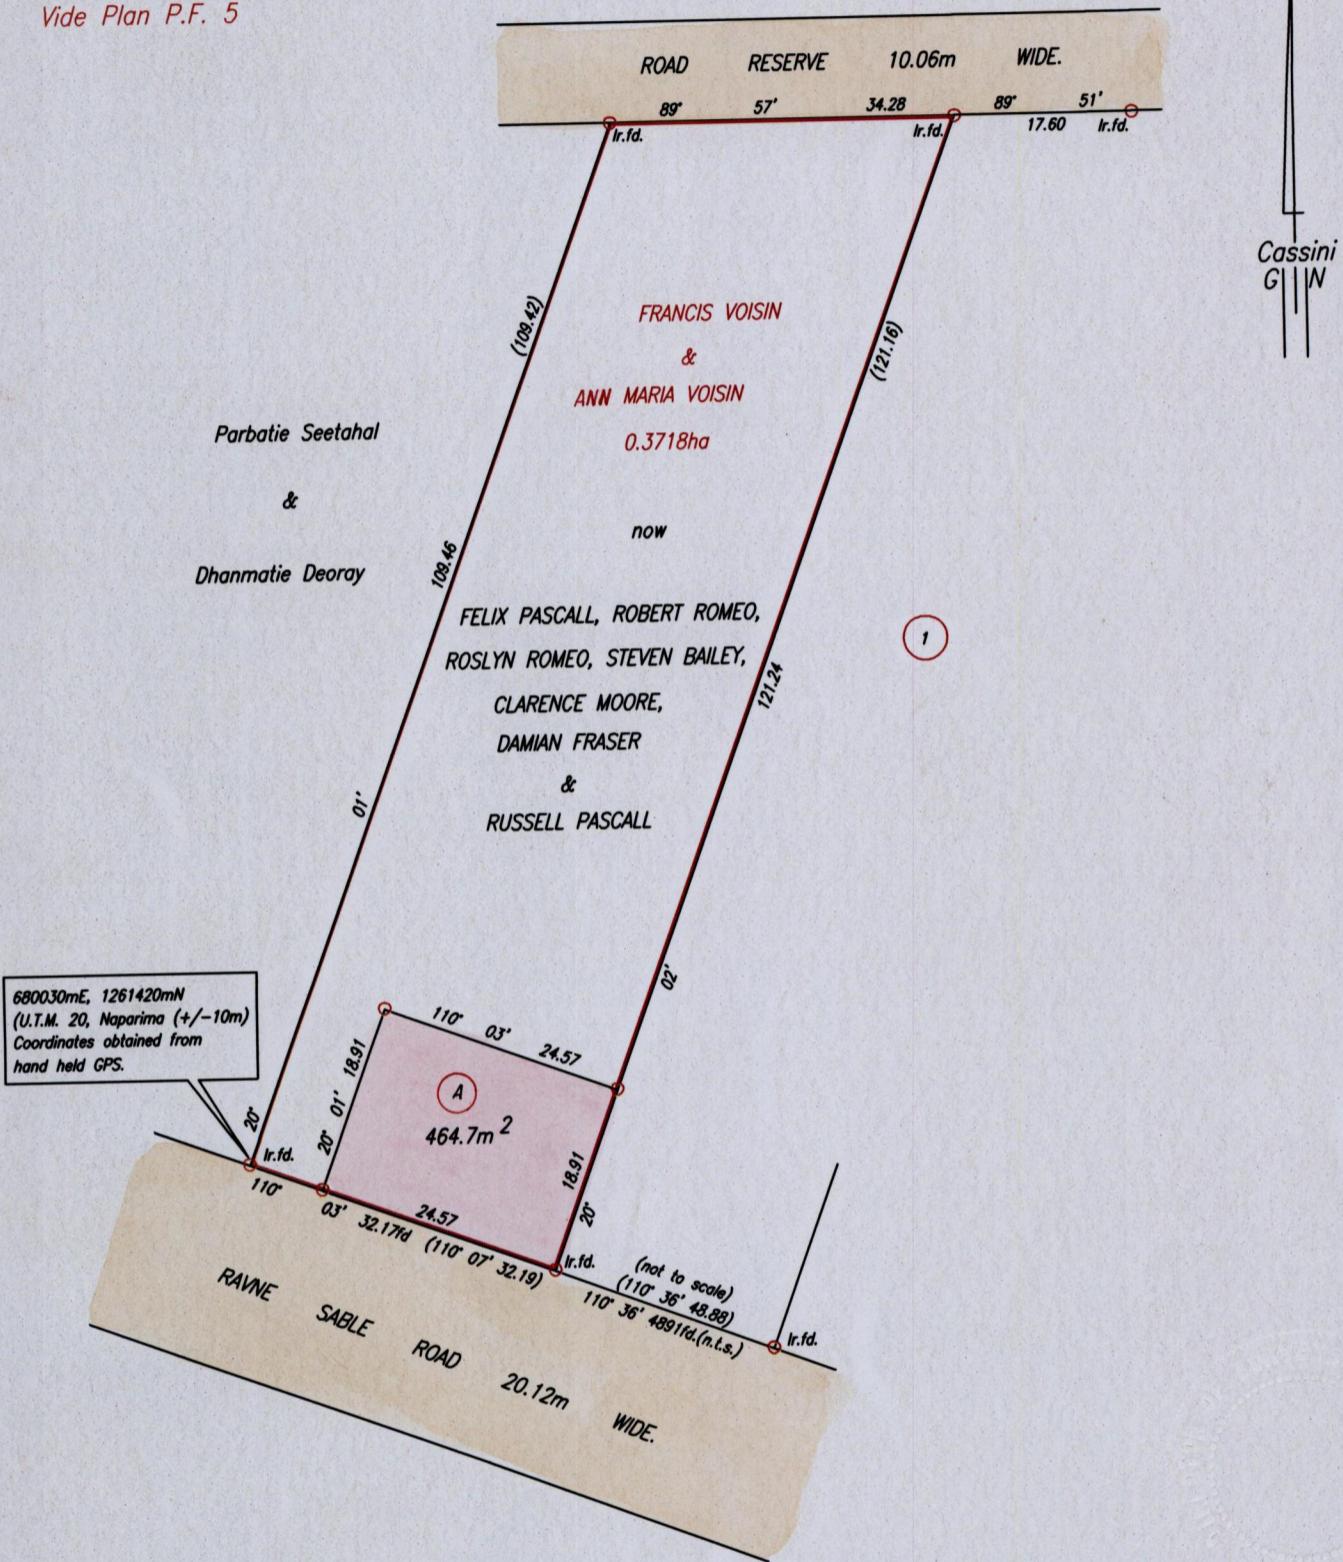

Approved


John Bond

Director of Surveys 2010.12.30

SCALE 1:750

Distances are in metres

Denotes Iron put except where otherwise stated
Bearings are Casini Grid based on Solar Observations
PLAN of a Parcel of land coloured pink in the Ward of Chaguana
Containing four hundred and sixty four point seven square metres.
Surveyed by me, with due authority, in October, 2006
In accordance with Regulation 25 (1) of the Land Surveyors' Regulations 1998,
I certify that this plan is correct.

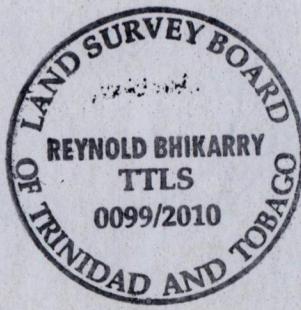Checked by *Reynold Bhikarry**Reynold Bhikarry*

Entered

Trinidad & Tobago Land Surveyor 10th October 2010