


R.P.O. Vol. 70  
C.T. Vol.

Fol. 281  
Fol.

44B  
Cadastral Sheet D.14.E. 1/b  
Ward of Chaguanas  
County of Caroni  
Bk. 224 Fol. 18

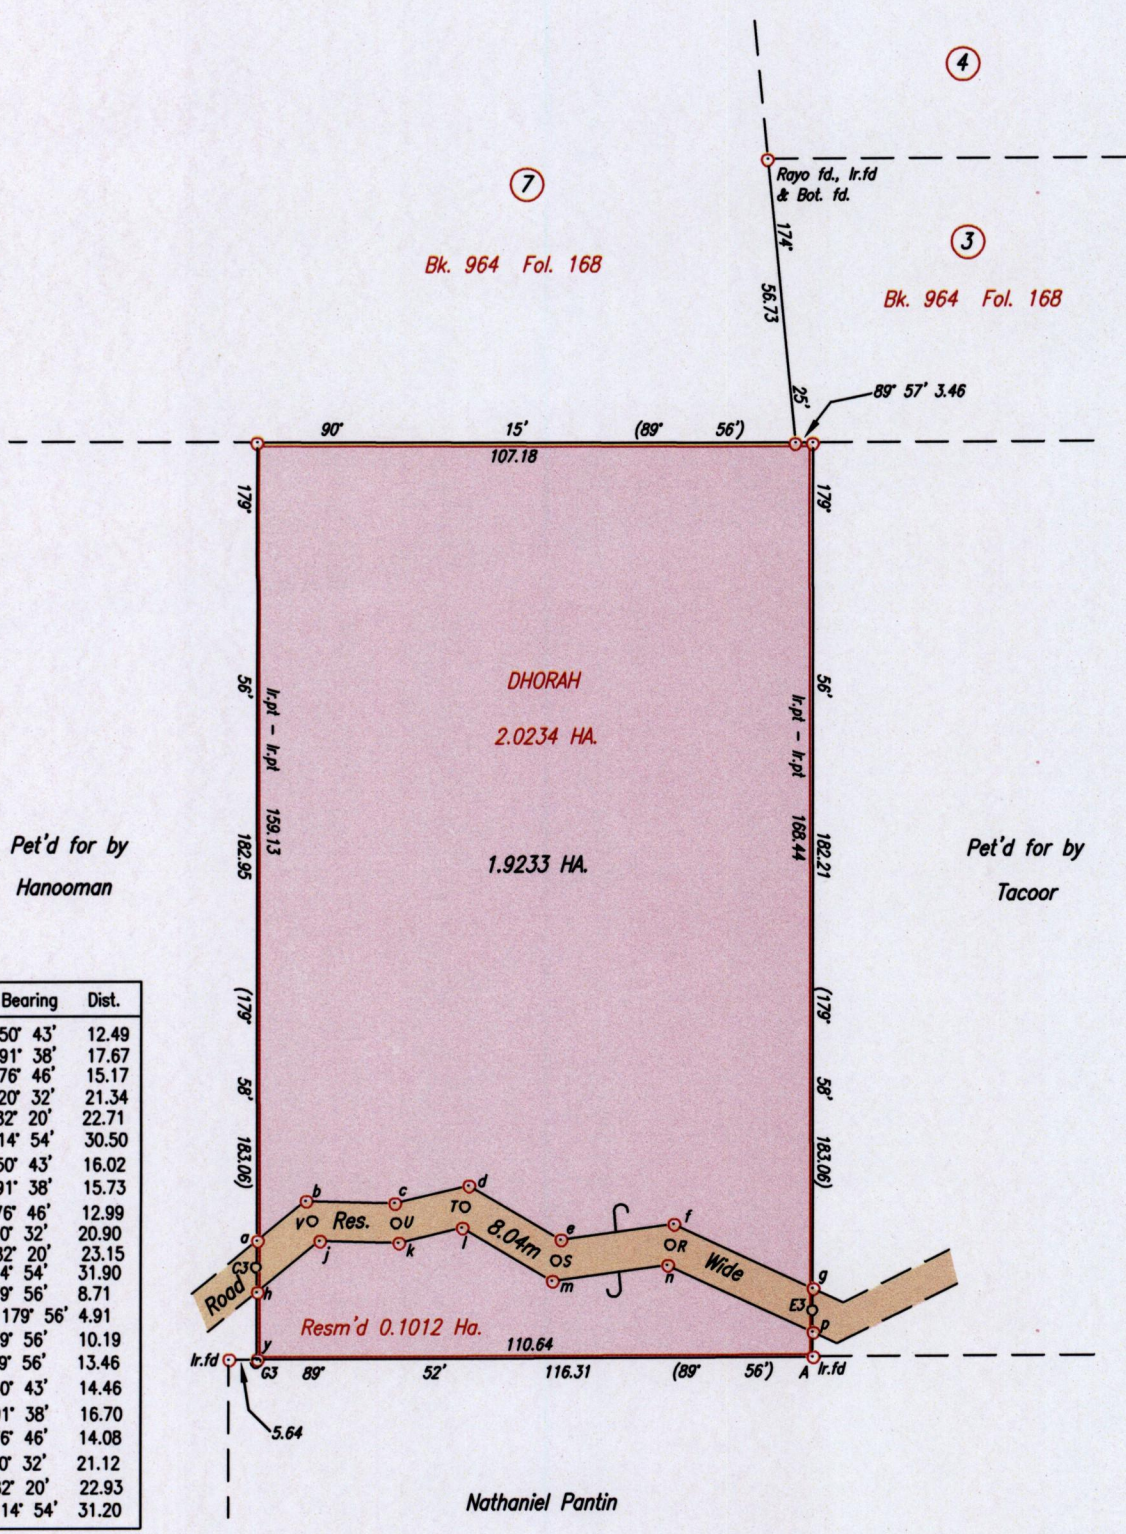

Sta.	Bearing	Dist.
a - b	50° 43'	12.49
b - c	91° 38'	17.67
c - d	76° 46'	15.17
d - e	120° 32'	21.34
e - f	82° 20'	22.71
f - g	114° 54'	30.50
h - j	50° 43'	16.02
j - k	91° 38'	15.73
k - l	76° 46'	12.99
l - m	120° 32'	20.90
m - n	82° 20'	23.15
n - p	114° 54'	31.90
g - p	179° 56'	8.71
p - Ir.fd	179° 56'	4.91
a - h	179° 56'	10.19
h - y	179° 56'	13.46
C3 - V	50° 43'	14.46
V - U	91° 38'	16.70
U - T	76° 46'	14.08
T - S	120° 32'	21.12
S - R	82° 20'	22.93
R - E3	114° 54'	31.20

Approved

*[Signature]*  
Director of Surveys 2010.6.16

SCALE 1/1500  
Distances are in metres

Point A

Co-ordinates obtained by Hand Held G.P.S. (WGS84 U.T.M. Zone 20)  
Accuracy ± 7m  
E 0683090m  
N 1155399m



○ Denotes Iron put except otherwise stated  
Bearings are Cassini Grid based on Solar Observations  
Plan of a Parcel of land coloured pink in the Ward of Chaguanas  
Containing one point nine two three three hectares  
Surveyed by me, with due authority, on February 3rd 2010  
In accordance with Regulation 25 (1) of the Land Surveyors' Regulations 1998,  
I certify that this plan is correct.

Entered on ..... *[Signature]* .....  
Checked by *[Signature]* 27/5 2010  
Trinidad & Tobago Land Surveyor