


R.P.O. VOL. 35 FOL. 73
C.T. VOL. 417 FOL. 579
Vide Bk.923 Fol.223



Cadastral Sheet D.19.K 44F/1/c
Ward of Montserrat
County of Caroni
Tabaquite

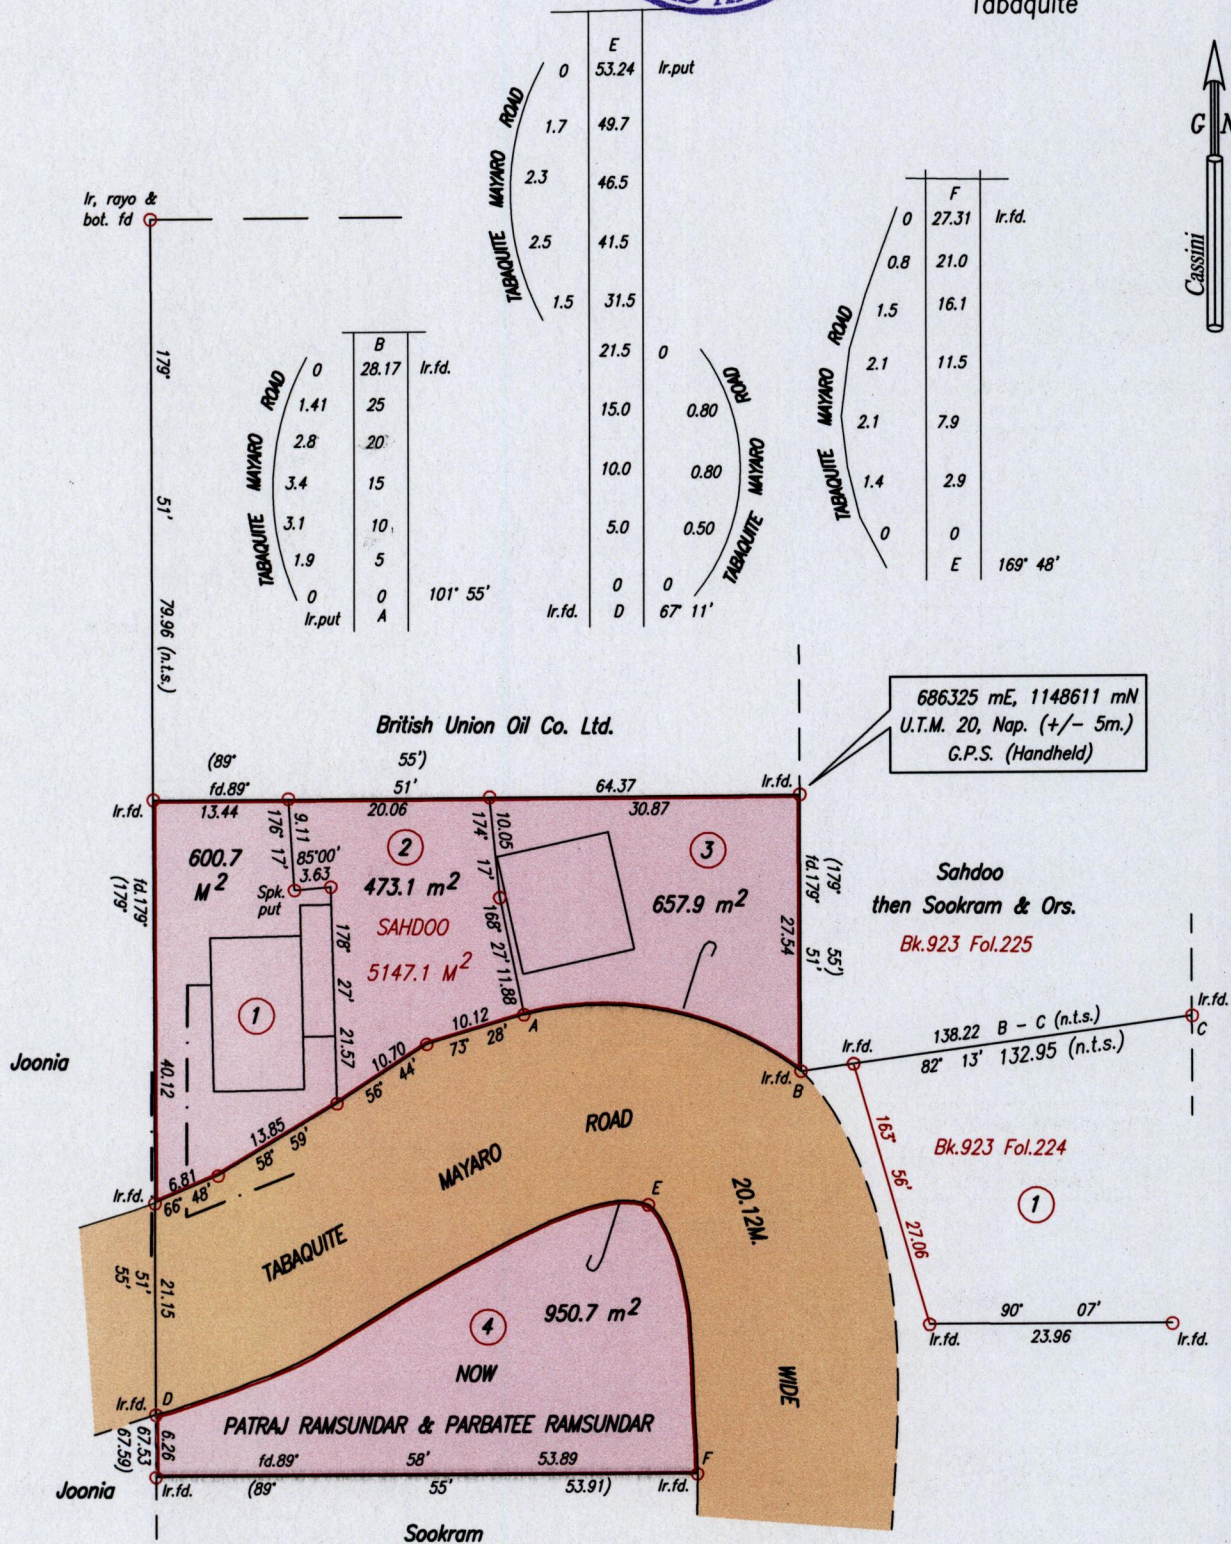

Approved *[Signature]*
9 Director of Surveys 2010.6.21

SCALE 1/750
Distances are in metres

o Denotes Iron put except otherwise stated
Bearings are Cassini Grid based on Solar Observations

— · — Wire fence

PLAN of four Parcels of land coloured pink in the Ward of Montserrat
Containing together two thousand, six hundred and eighty two point four square metres
Surveyed by me with due authority, in February, 2010.

In accordance with Regulation 25 (1) of The Land Surveyors' Regulations 1998,
I certify that this plan is correct.

Checked by *[Signature]* 16/6/10

[Signature]

Entered on Trinidad & Tobago Land Surveyor. 7/3/ 2010