


R.P.O. Vol. 470 Fol. 621
C.T. Vol. 556 Fol. 491

Ward of Montserrat
County of Caroni
Cadastral Sheet (D 19 O) 44 F
3/a

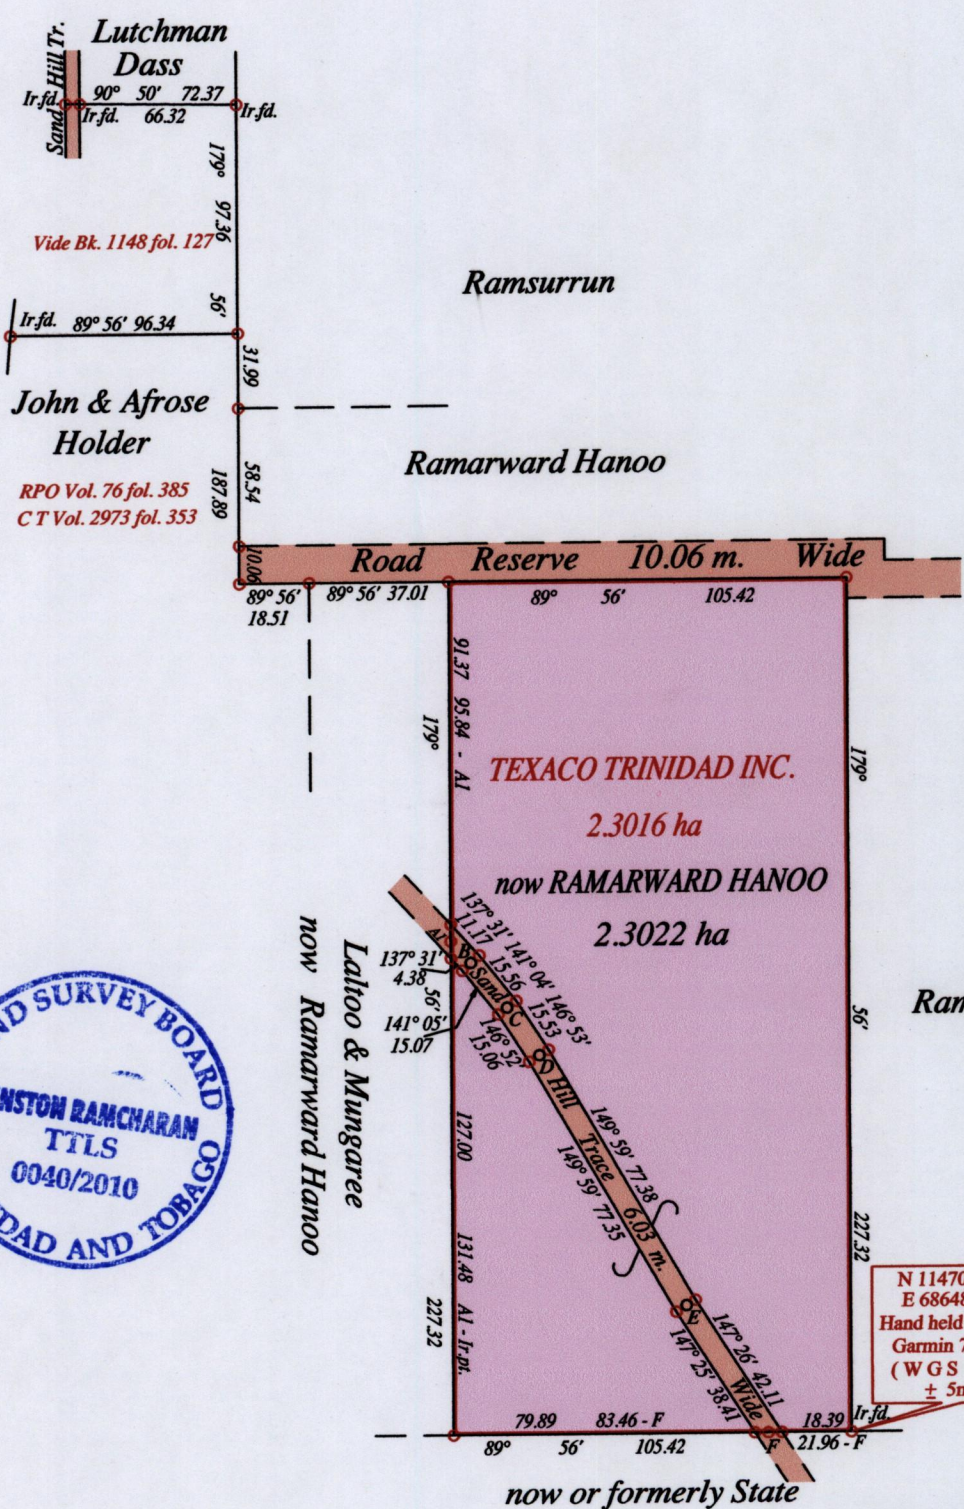

N 1147045
E 686488
Hand held G.P.S
Garmin 76S
(WGS 84)
± 5m.

AI - B	137° 31'	7.78
B - C	141° 05'	15.31
C - D	146° 53'	15.30
D - E	149° 59'	77.37
E - F	147° 26'	40.26

Approved Director of Surveys 2010.5.21

Vide Bk. 718 fol. 182

o Denotes Iron put except stated otherwise. SCALE : 1:2000

Note: Bearings are cassini grid based on solar observations Distances are in metres

PLAN of a Parcel of land coloured pink in the Ward of Montserrat
Containing two point three zero two two hectares
Surveyed by me, with due authority, in June 2009
In accordance with Regulation 25 (1) of the Land Surveyors' Regulations 1998,
I certify that this plan is correct.

Checked by 18/5/10

Entered on Trinidad & Tobago Land Surveyor 14th May 2010