

U.P.R.N No.....


Cadastral Sheet (C.22 J.) 25F
1/b&2/a

R.P.O. Vol. 234 Fol. 29

Ward of Manzanilla

C.T. Vol. 3939 Fol. 153

County of St. Andrew

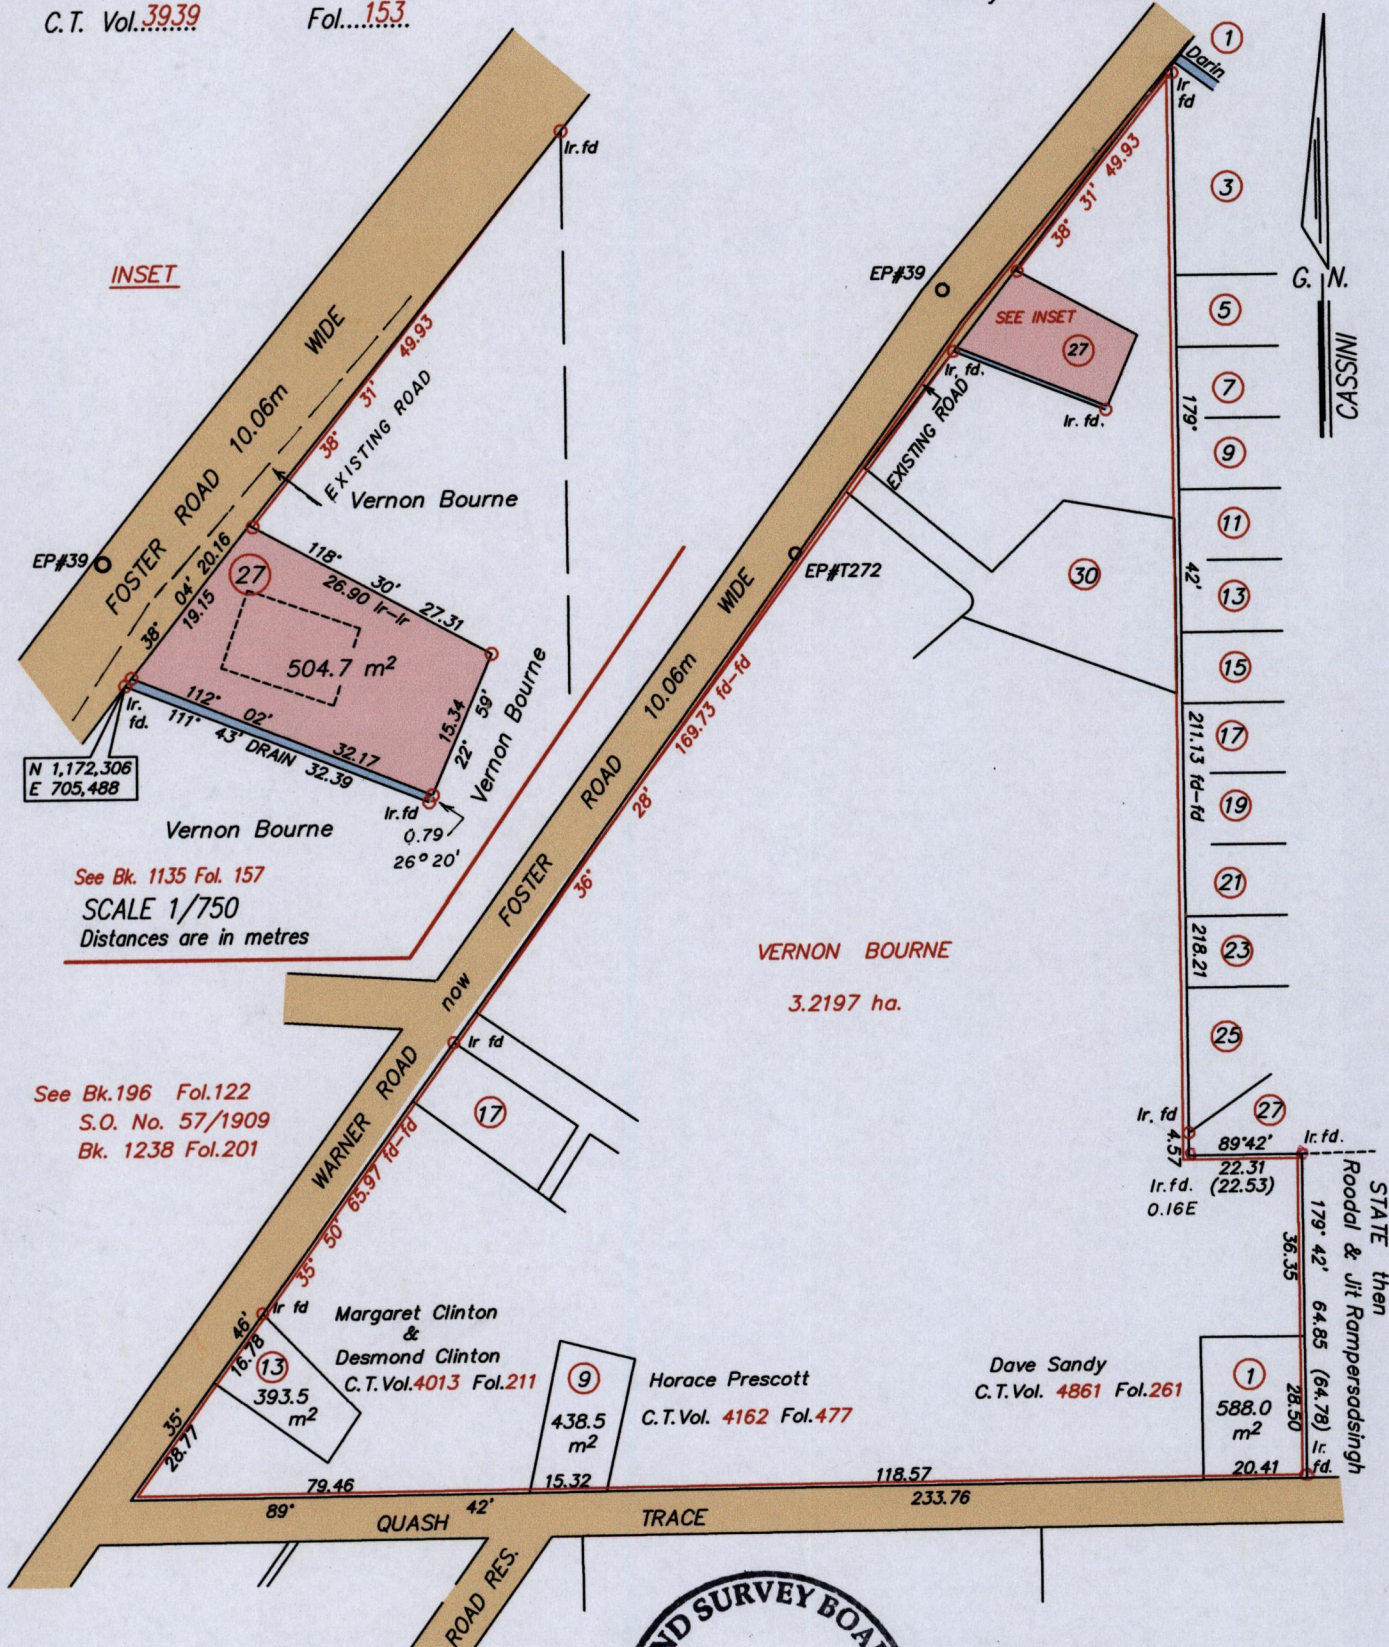

INSET

See Bk. 1135 Fol. 157
SCALE 1/750
Distances are in metres


See Bk. 196 Fol. 122
S.O. No. 57/1909
Bk. 1238 Fol. 201

VERNON BOURNE
3.2197 ha.

SCALE 1/1500

Distances are in metres
Co-ordinates are based on GPS finding
WGS 84 U.T.M. Zone 20
-/+ 3.00m

Approved by: *[Signature]*
Director of Surveys 2010.7.5

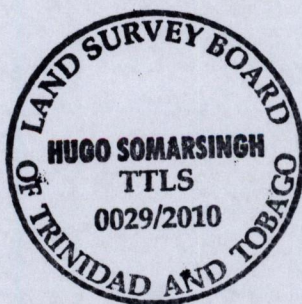

○ Denotes Iron put unless otherwise stated
Bearings are U.T.M. Grid based on Solar Observations
Note: To obtain U.T.M. bearing subtract 18 minutes

Plan of a Parcel of land coloured pink in the Ward of Manzanilla
Containing five hundred and four point seven square metres
Surveyed by me, with due authority in August 2007

In accordance with Regulation 25 (1) of the Land Surveyors' Regulations 1998,

I certify that this plan is correct.

Checked by: *[Signature]* 30/6/10

[Signature]

Entered on..... Trinidad and Tobago Land Surveyor..... *[Signature]* 2010