

1336 B36/64

64

R.P.O. Vol. 145

Fol. 327

C.T. Vol. 1438

Fol. 213


U.P.R.N No.

Ward of Siparia

County of St. Patrick

Cadastral Sheet G.18.H. 73.C.

2/d

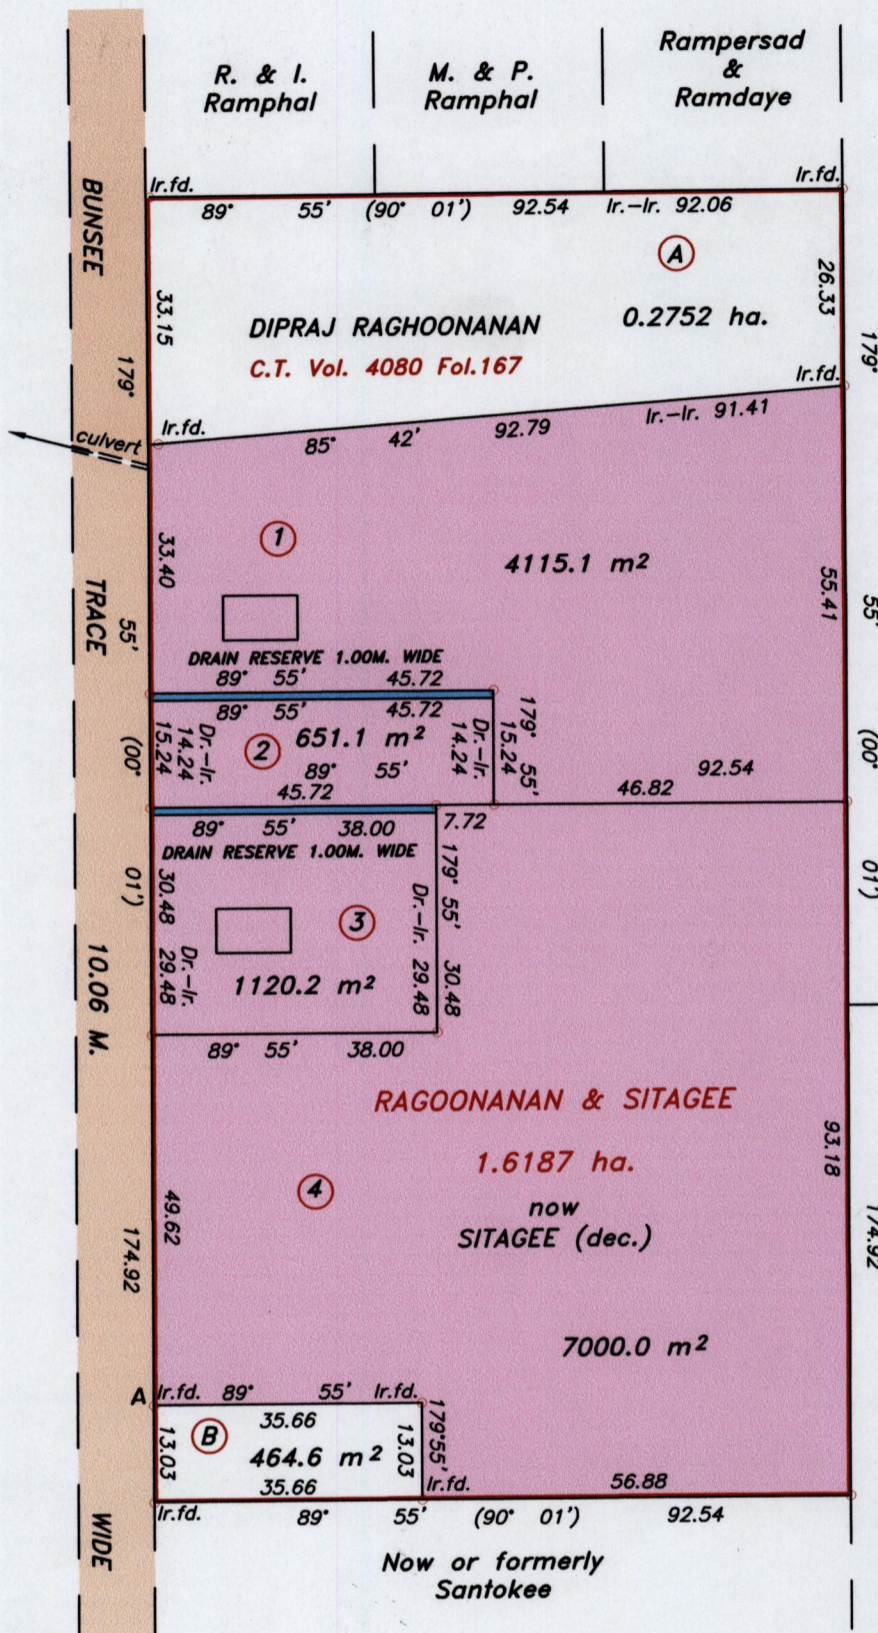

Approved *[Signature]*  
 Director of Surveys 2010.7.5  
 Coordinates are obtained by hand held G.P.S.  
 W.G.S. 84 Zone 20 (±) 5m.

A N. 1120 266  
 E. 673 651

Bk. 1249 Fol. 208

SCALE 1/1000

Distances are in metres

○ Denotes Iron put except stated otherwise.

Bearings are Cassini Grid based on Solar Observations

Plan of 4 Parcels of land coloured pink in the Ward of Siparia

Containing together twelve thousand eight hundred and eighty six point four square metres

Surveyed by me, with due authority, in January 2004

In accordance with Regulation 25 (1) of the Land Surveyors' Regulations 1998,

I certify that this plan is correct.

Checked by... *[Signature]* 30/6/10

*[Signature]*

Entered by .....

Trinidad & Tobago Land Surveyor. I.O. *[Signature]* 2010