
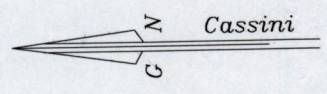


1336

R.P.O. Vol. 67 Fol. 393
 C.T. Vol. 571 Fol. 15
 U.P.I.N. No.

Cadastral Sheet E.2.1. 25F
3/d
 Ward of Turure
 County of St Andrew
 Cunapo Southern Road,
 Via Coal Mine.

now or formerly
 Kawalsingh

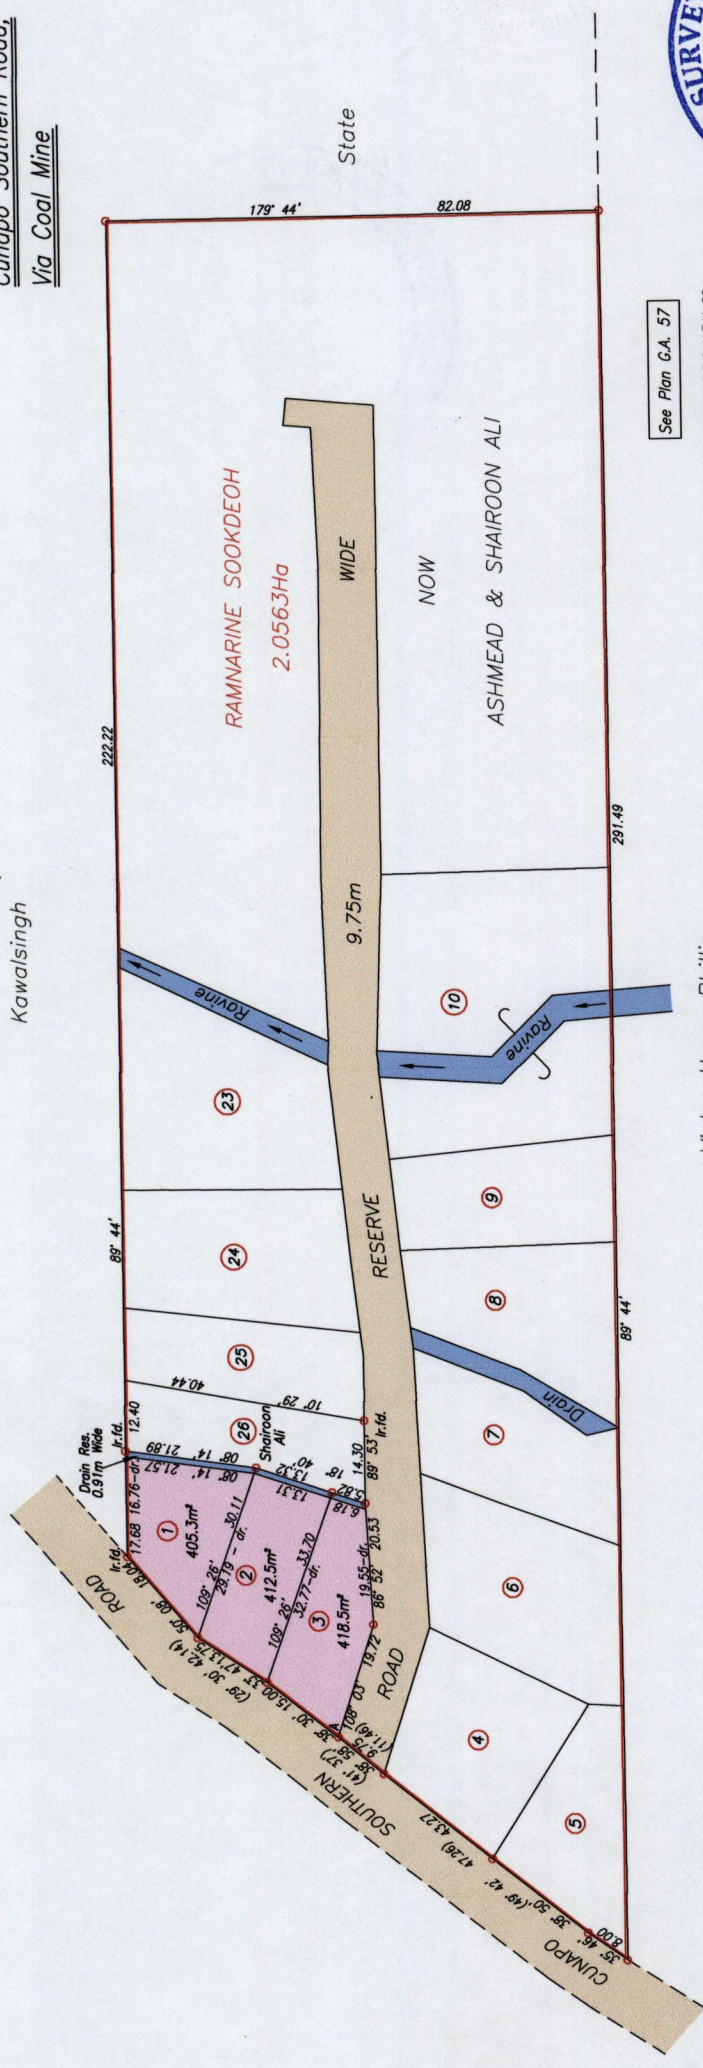

See Plan G.A. 57
 Hand held GPS U.T.M 20
 Nip Datum ± 5.0 M
 E 0704 092
 A M 1166 992

Lot No.	Area	C.T.Vol	Fol
6	885.4m ²	3498	79
9	605.3m ²	4499	231

Victor Henry Phillip



SCALE 1/1250
 Distances are in metres

Approved: *[Signature]*
 Director of Surveys 2010-7-9

Denotes Iron Put unless otherwise stated
 Bearings are Cassini Grid based on Solar Observations
 Plan of 3 Parcels of land coloured pink in the Ward of Turure
 Containing together one two three six point three square metres
 Surveyed by me, with due authority, in October 2006 for Shairoon Ali
 In accordance with Regulation 25 (1) of the Land Surveyors' Regulations 1998,
 I certify that this plan is correct.

[Signature] Mos

Trinidad & Tobago Land Surveyor.....22nd June 2010

Checked By: *[Signature]* Entered On.....

59