

1336

1336/76

76


U.P.R.N.....

R.P.O Vol. 290 Fol. 499

C.T Vol. Fol.

Cadastral Sheet D.14.N $\frac{44B}{2/c}$
Ward of Montserrat
County of Caroni

See Plan MA 4

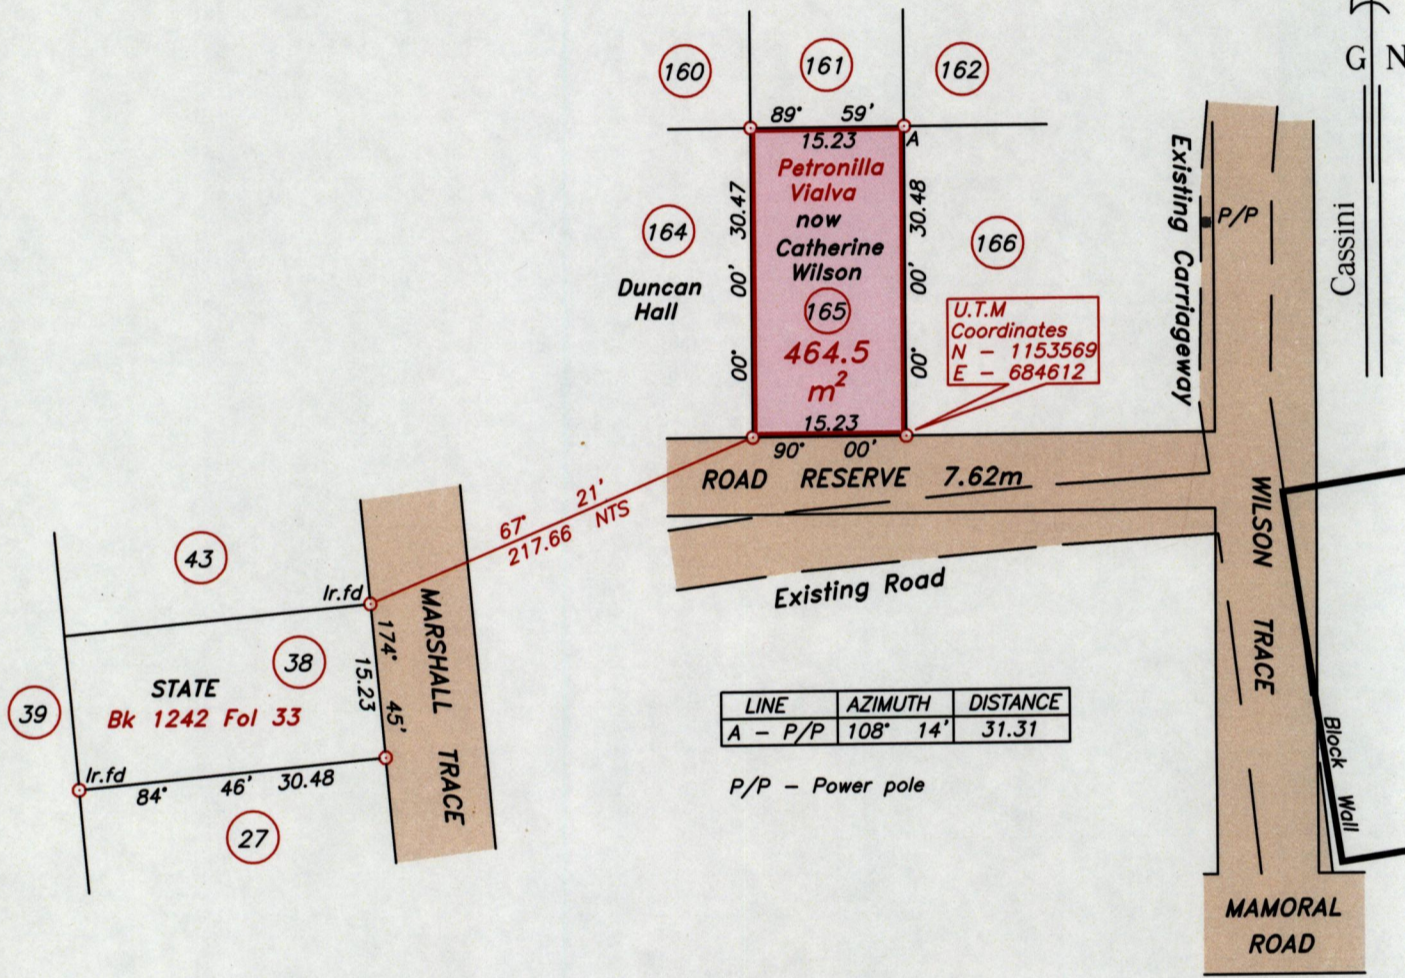

LINE	AZIMUTH	DISTANCE
A - P/P	108° 14'	31.31

P/P - Power pole

Note- UTM Zone 20 (WGS 84) Coordinates obtained from hand held GPS receiver
± 11.00m

Approved *[Signature]*
Director of Surveys 2010.7.14

SCALE 1:750

○ Denotes iron put, except otherwise stated.

Bearings are grid based on solar observations

Distances are in metres

PLAN of a parcel of land coloured pink in the Ward of Montserrat
Containing four hundred and sixty four point five square metres.
Surveyed by me, with due authority on 26th January 2010

In accordance with Regulation 25 (1) of the Land Surveyors' Regulations 1998, I certify that this plan is correct.

Checked by *[Signature]*
Entered.....

Lyndon Antoine
16th March 2010.
Trinidad & Tobago Land Surveyor.....