


R.P.O. Vol. Fol.  
C.T. Vol. 3360 Fol. 517  
J.A. 156


Cadastral Sheet D.22.P. 53C  
4/b  
Ward of Pointe - a - Pierre  
County of Victoria  
Allen Street,  
Bonne Aventure

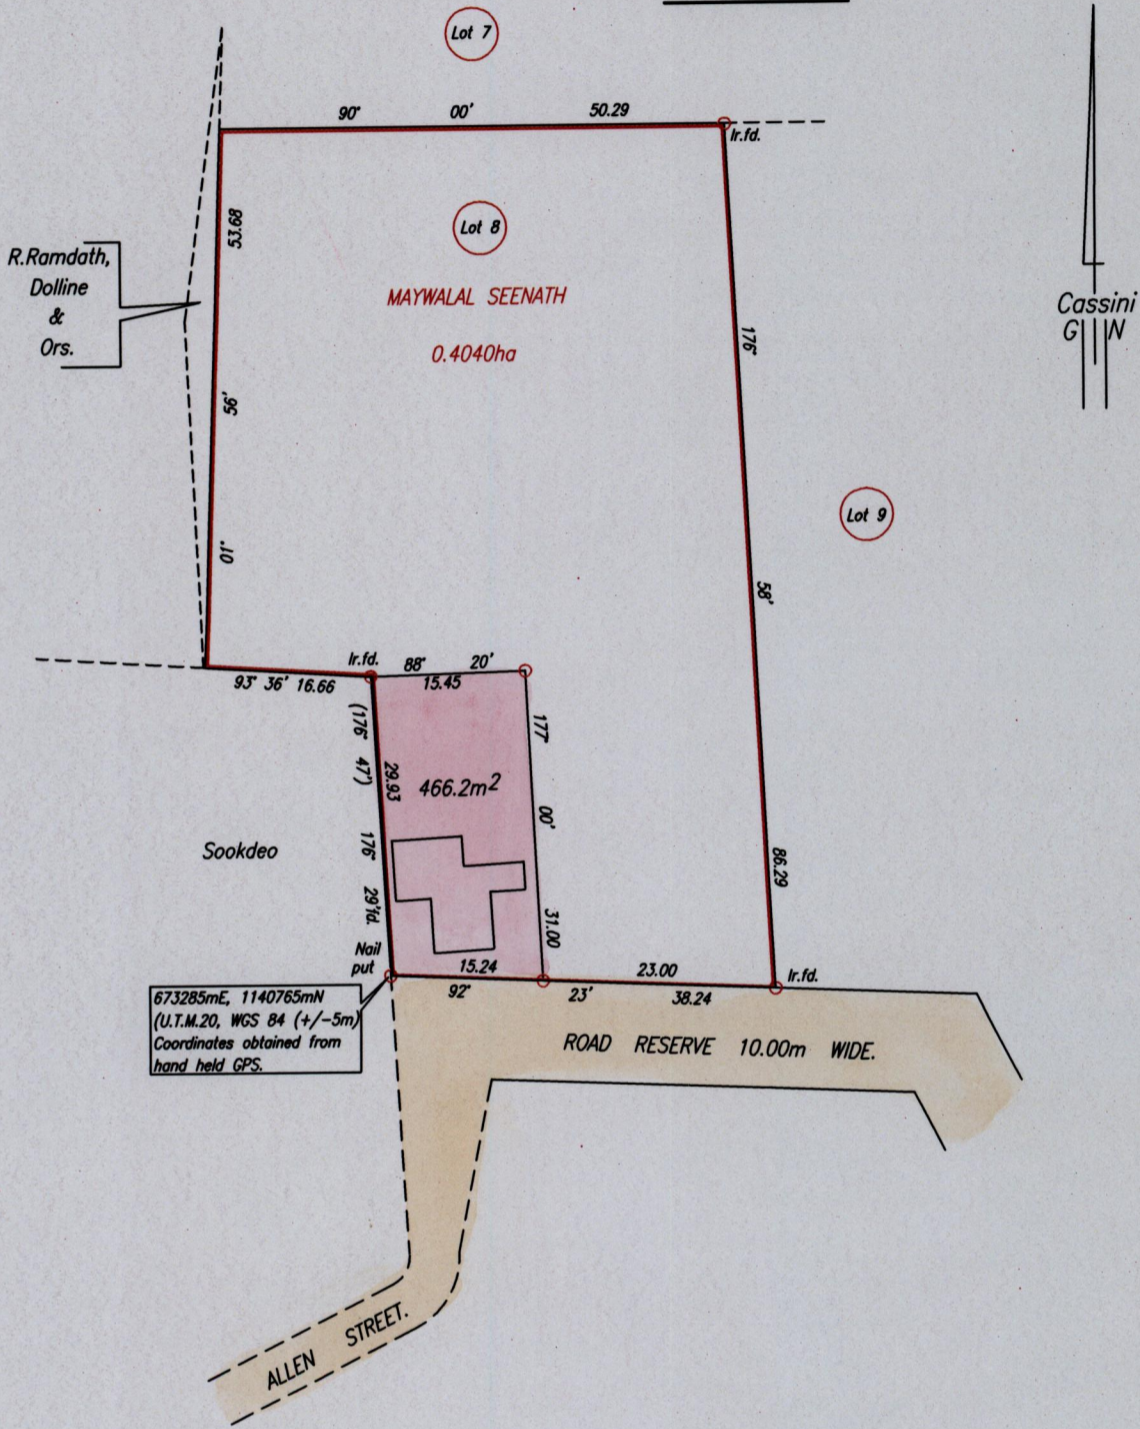

Approved *[Signature]*  
Director of Surveys 2010.7.14

SCALE 1:750  
Distances are in Metres

○ Denotes Iron put except otherwise stated.  
Bearings are Cassini Grid based on Solar Observations.  
PLAN of a Parcel of land coloured pink in the Ward of Pointe - a - Pierre.  
Containing four hundred and sixty six point two square metres.  
Surveyed by me, with due authority, in December, 2002  
In accordance with Regulation 25(1) of the Land Surveyors' Regulations 1998,  
I certify that this plan is correct.

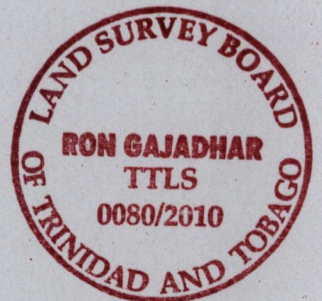

Checked by *[Signature]*

Entered . . . . . Trinidad & Tobago Land Surveyor . . . . . 25.05. . . . . 2010