

13583


173

R.P.O. Vol. 118
C.T. Vol. 1639
U.P.R.N No.

Fol. 511
Fol. 415

Ward of Churuma
County of Nariva
Cadastral Sheet H.2.B.

55.B.
3/c&d

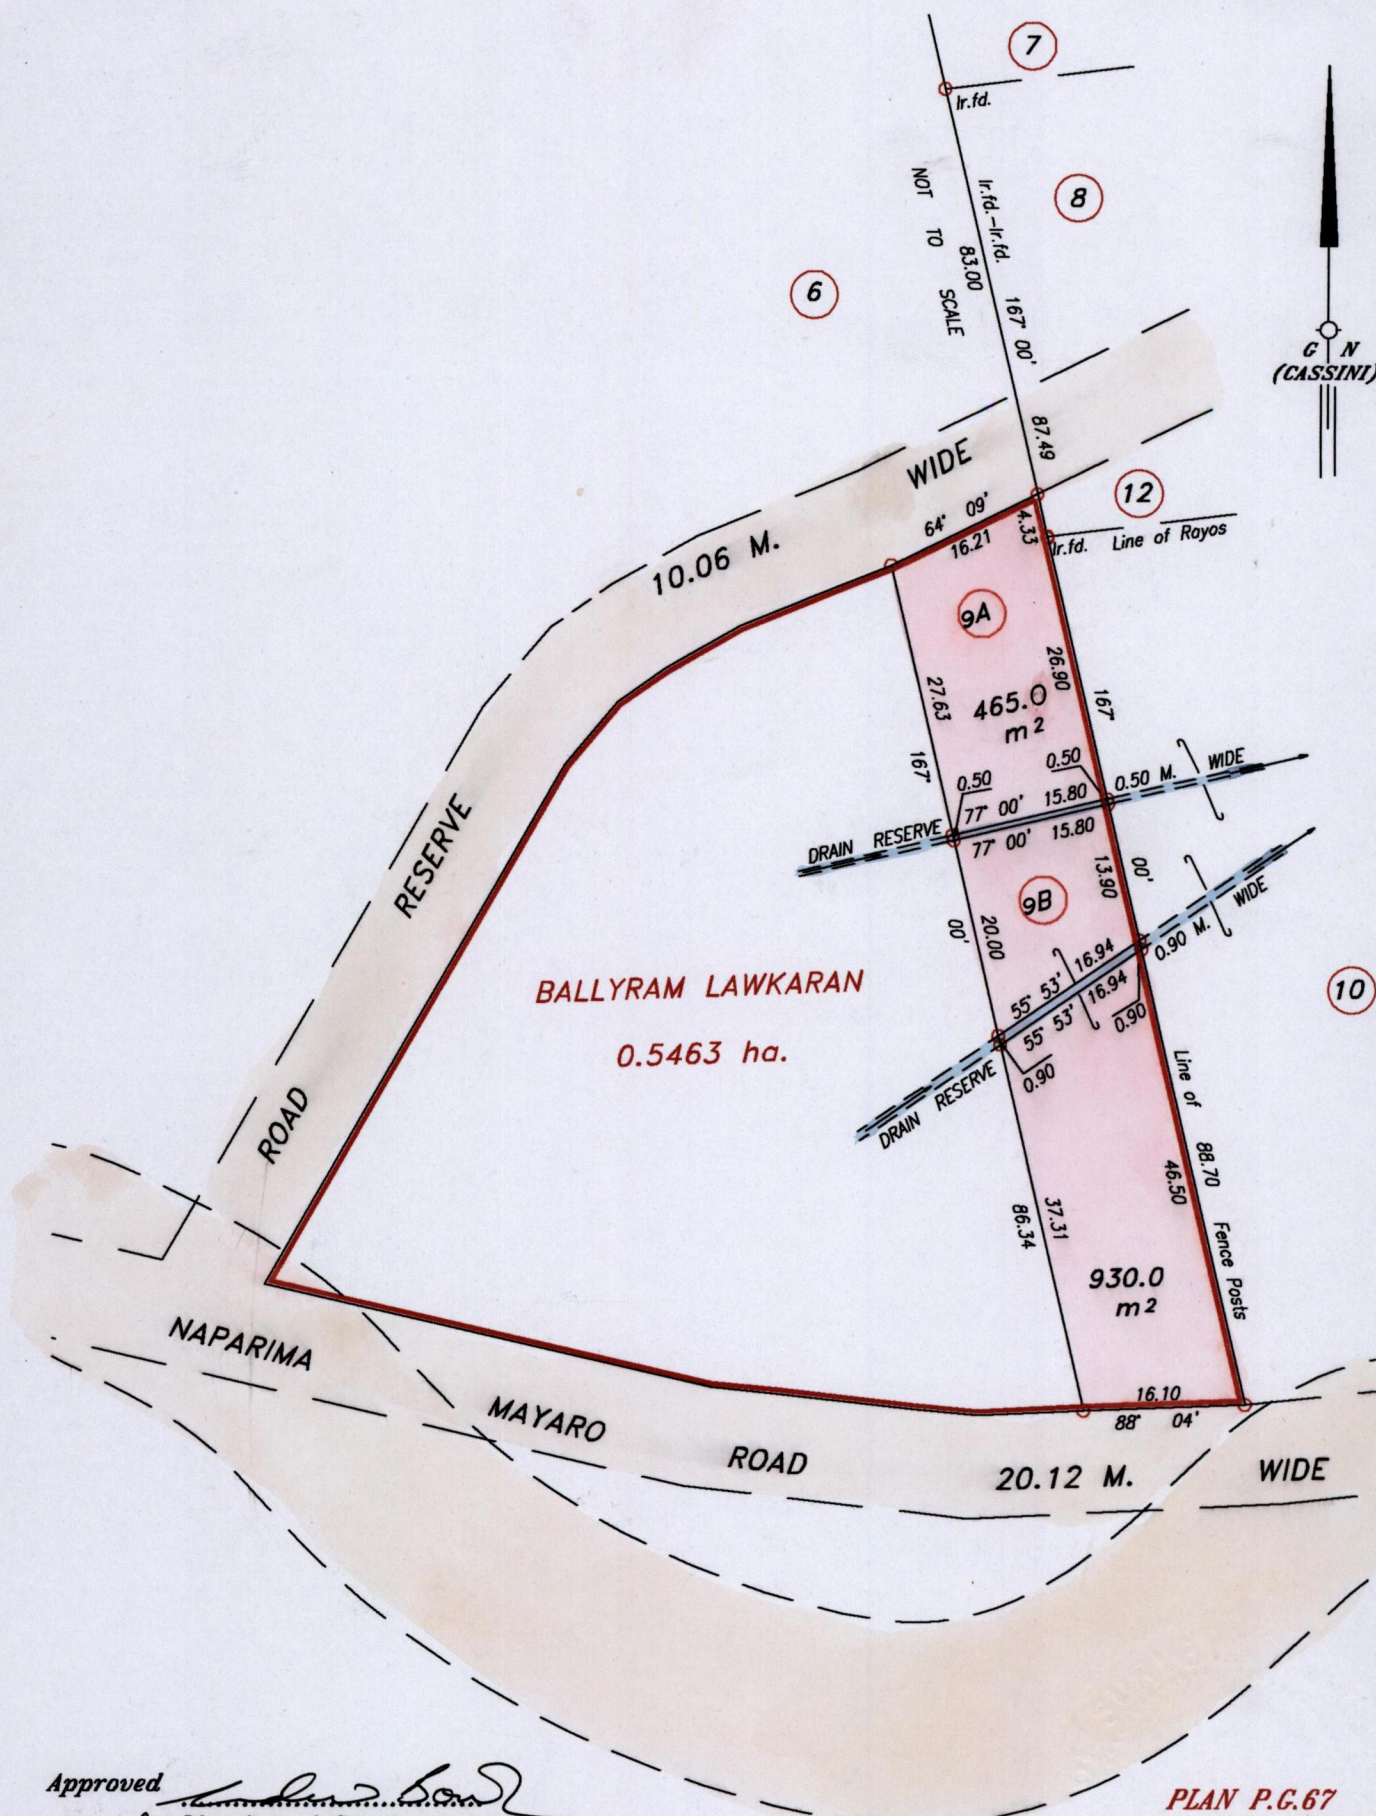

Approved *[Signature]*
Director of Surveys 2006.2.3

PLAN P.G.67

SCALE 1/750

○ Denotes Iron put except stated otherwise
Bearings are Cassini Grid based on Solar Observations Distances are in metres

Plan of 2 Parcels of land coloured pink in the Ward of Charuma

Containing together one thousand three hundred and ninety five point zero square metres

Surveyed by me, with due authority, in January 2003

In accordance with Regulation 25 (1) of the Land Surveyors' Regulations 1998,

I certify that this plan is correct.

Checked by *[Signature]* 2/2/06

Entered by

Trinidad & Tobago Land Surveyor *[Signature]*

