


1358

1837

R.P.O. Vol. 105 Fol. 207
C.T. Vol. 4596 Fol. 529
U.P.R.N. No.:

Ward of Siparia
County of St. Patrick
Cadastral Sheet G.13.E. $\frac{63E}{2/d}$
General Plan Filed in Vol. 4596 Fol. 513

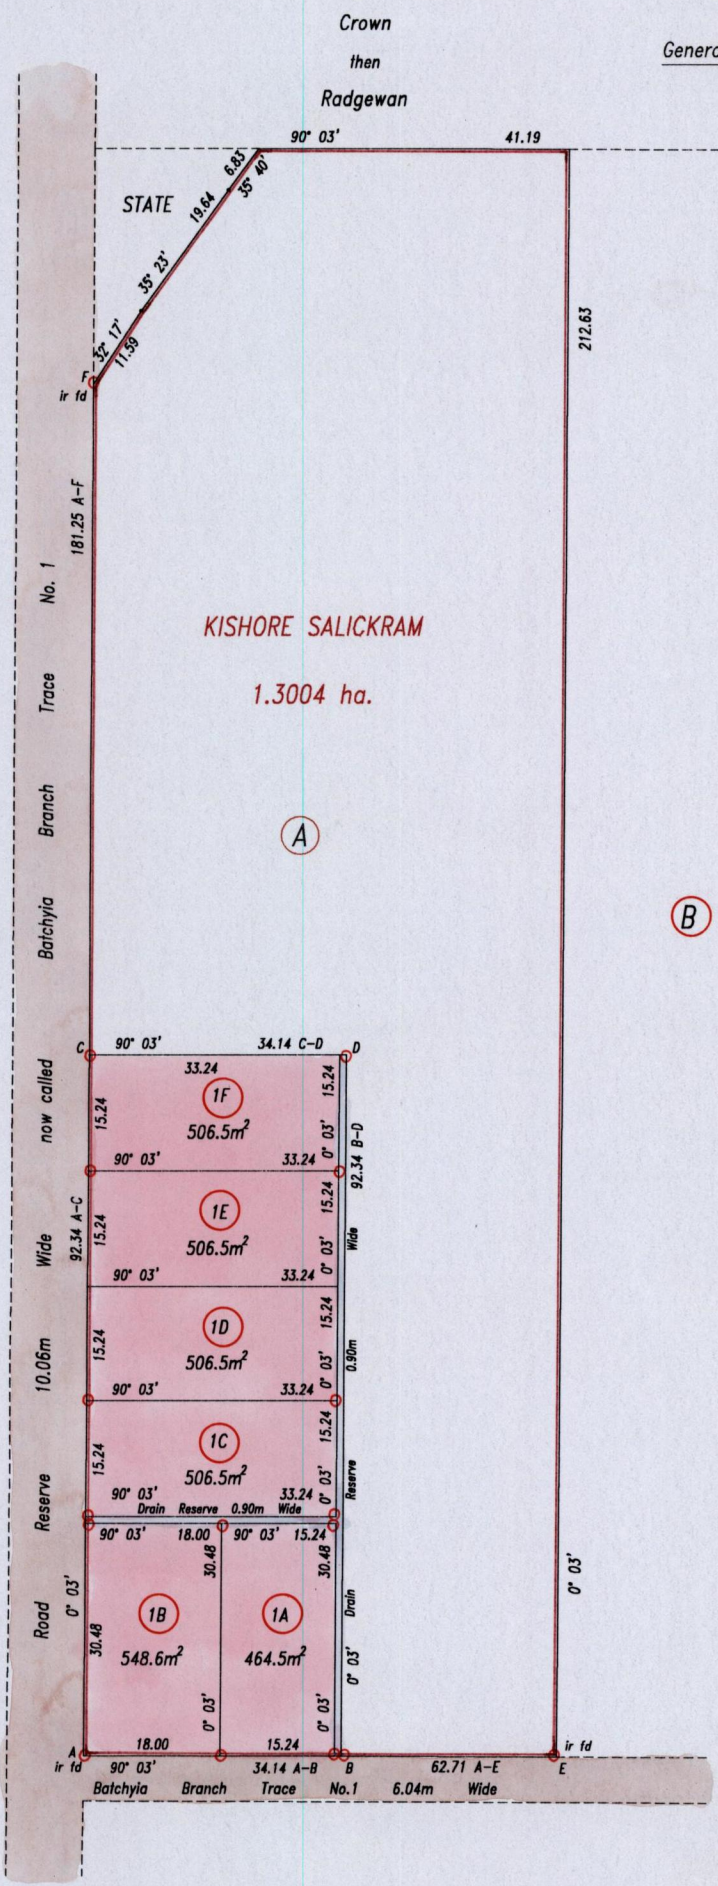

G.N. Cassini

Approved
[Signature]
Director of Surveys 2006.2.20

Reference: Bk. 393 Fol. 87

SCALE 1: 1000

Distances are in metres

○ Denotes iron put except otherwise stated

Bearings are Cassini Grid based on Solar Observations

PLAN of 6 parcels of land coloured pink in the Ward of Siparia
Containing together three thousand and thirty nine point one square metres
Surveyed by me, with due authority, in August 2002

In accordance with Regulation 25(1) of the Land Surveyors' Regulations 1998, I certify that this plan is correct.

Checked by *[Signature]*
Entered

[Signature]
Trinidad & Tobago Land Surveyor 24/5/2005

