



1358 204 2014

REMAINING PORTION

R.P.O. Vol. 33 Fol. 677 Ward of Naparima
 C.T. Vol. 2089 Fol. 347 County of Victoria
 U.P.R.N. No.: Cadastral Sheet G.8.N. 63C
 3/c

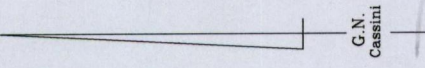

Parcel No.	Transferee	Area	C.T. Vol. Fol.
9	Harry Gopaul, Jairam Gopaul & Ramesh Gopaul	379.0m ²	3787 403
14A	Mangaroo	274.8m ²	3893 53
15		678.3m ²	
16		500.5m ²	
17	Krishna Nanan & Parbathie Nanan	713.3m ²	3648 335
18	Sharon Ramlal & Rodney Harrypersad	422.7m ²	3371 223
19	Doon Adheen	149.5m ²	4291 13
20	Shafer Aladin	14.2m ²	4405 249
21	Radica Lalchan	928.7m ²	3409 193
22	Vijay Kissoon, Sylvia Kissoon & Radica Soogram	464.5m ²	3766 317
23	Bridgemohan	302.6m ²	3671 211

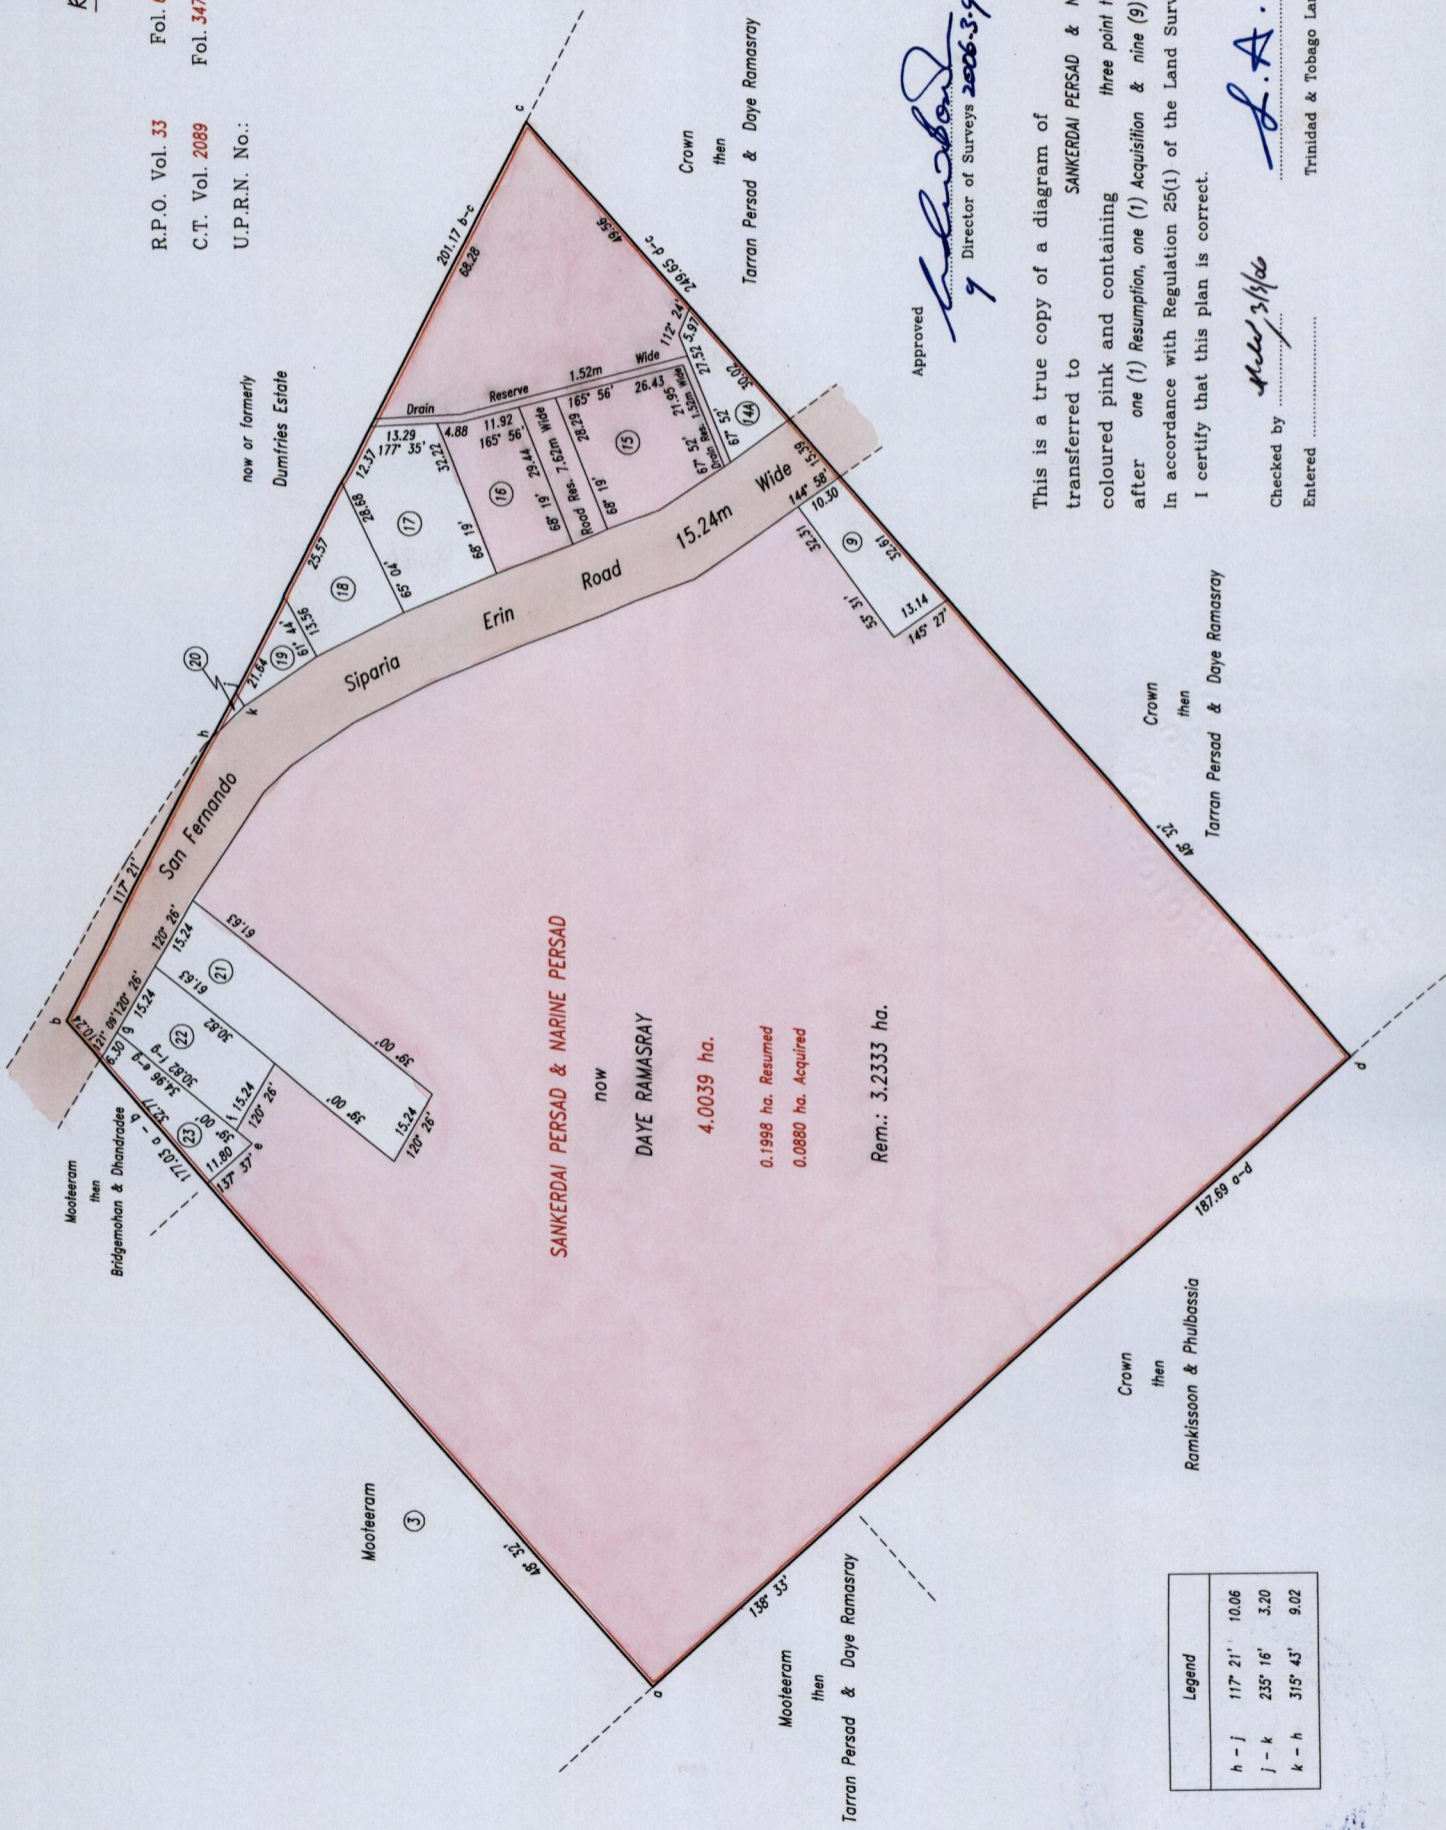

Approved *[Signature]*
 9 Director of Surveys 2006-3-9

References: Bk.1189 Fol.127
 Bk.753 Fol.158
 Bk.455 Fol.245

SCALE 1: 1500

Distances are in metres

This is a true copy of a diagram of four point zero zero three nine hectares originally transferred to SANKERDAI PERSAD & MARINE PERSAD, showing a portion coloured pink and containing three point two three three hectares being the remainder after one (1) Resumption, one (1) Acquisition & nine (9) previous transfers of another portion of the land. In accordance with Regulation 25(1) of the Land Surveyors' Regulations 1998, I certify that this plan is correct.

Checked by *[Signature]*
 Entered *[Signature]* 19/12/2005

Trinidad & Tobago Land Surveyor



SANKERDAI PERSAD & MARINE PERSAD
 now
DAYE RAMASRAY
 4.0039 ha.
 0.1998 ha. Resumed
 0.0880 ha. Acquired
 Rem.: 3.2333 ha.

Legend		
h - j	117° 21'	10.06
j - k	235° 16'	3.20
k - h	315° 43'	9.02