


R.P.O. Vol 37 Fol. 379
C.T. Vol. 1481 Fol. 121

Ward of Cunupia
County of Caroni
Cadastral Sheet B.23.M.. 24D

1/c

ROAD RES. 20.12 m. WIDE

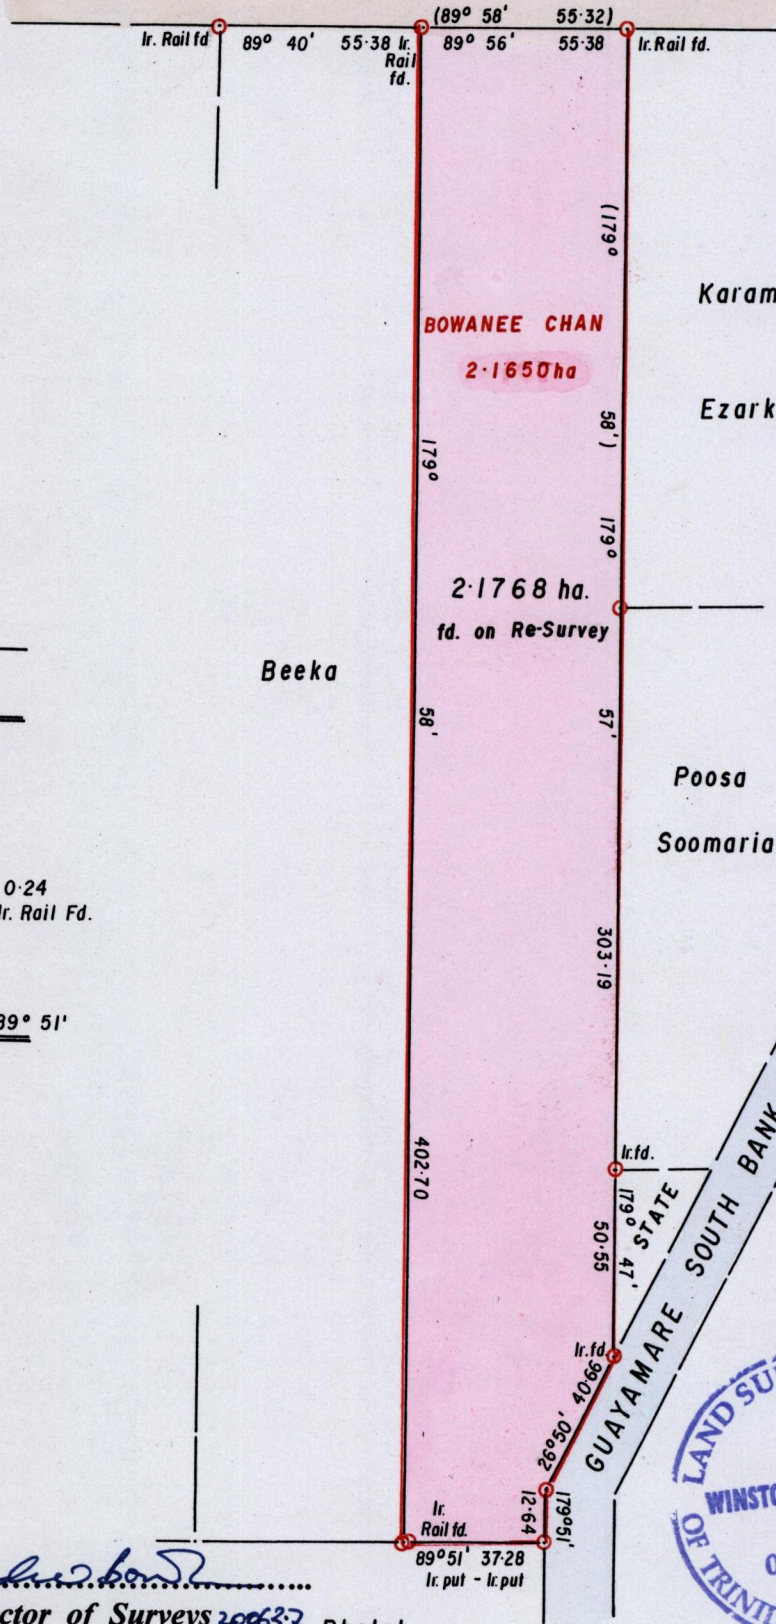


G. N.
CASSINI

CANAL	
lr. put	37.28
	0.74
	0.24
	lr. Rail Fd.
lr. put	0
	89° 51'

Beeka

Poosa
Soomariah

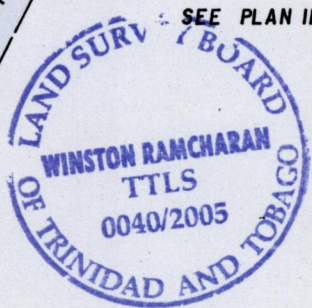

Approved *[Signature]*
Director of Surveys 200637 Bholah

○ Denotes Iron put unless otherwise stated
Bearings are Cassini Grid based on Solar Observations

SCALE 1/2000
Distances are in metres

PLAN of a parcel of land coloured pink in the Ward of Cunupia
Containing two point one seven six eight hectares
Redefined by me, with due authority in May 2005 for
In accordance with Regulation 25 (1) of the Land Surveyors' Regulations 1998,
I certify that this plan is correct.
Checked by *[Signature]* 6/8/06

[Signature]

Entered..... Trinidad & Tobago Land Surveyor..... 12th August 2005