


1358/219

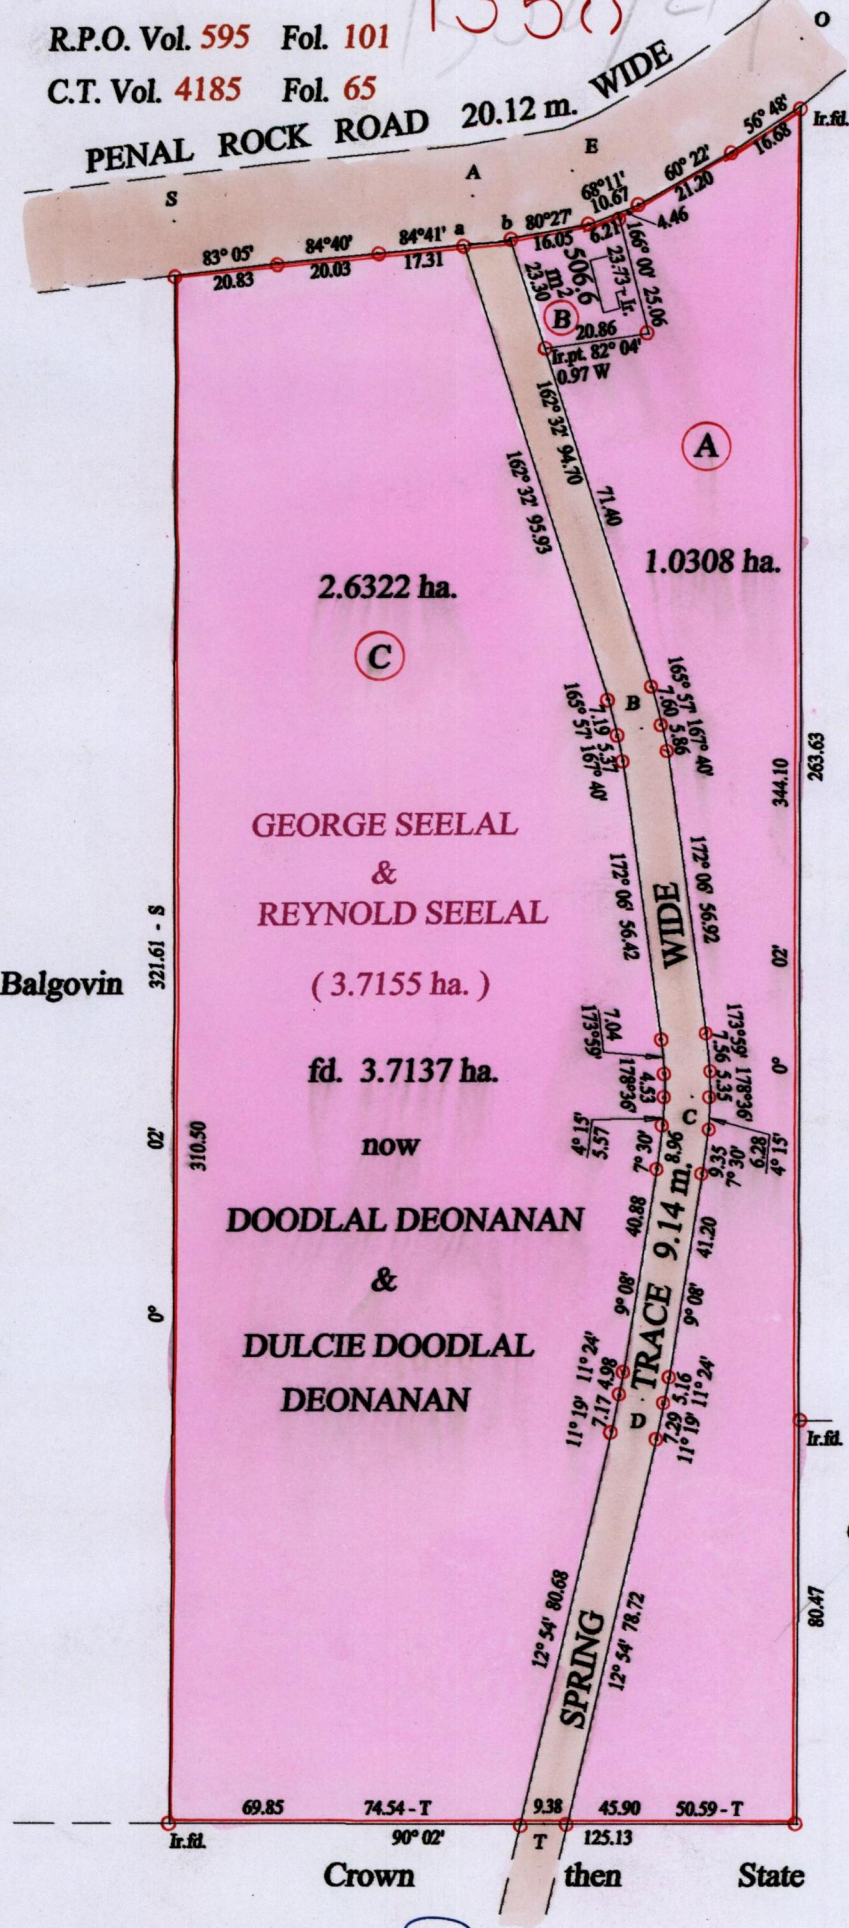

Vide S.O. No. 454 / 1925

A - B	162° 32'	112.49
B - C	172° 06'	74.55
C - D	189° 08'	61.40
D - T	192° 54'	86.94
S - E	82° 58'	80.02
E - O	60° 22'	52.87
a - b	81° 54'	9.26
O - Ir.fid.	180° 02'	13.52

Approved *[Signature]*
 Director of Surveys 2006.3.9

SCALE : 1:1500

○ Denotes Iron put except stated otherwise.
 Note: Bearings are cassini grid based on solar observations Distances are in metres
PLAN of 3 Parcels of land coloured pink in the Ward of Moruga
Containing together three point seven one three seven hectares
Surveyed by me, with due authority, in August 2004
In accordance with Regulation 25 (1) of the Land Surveyors' Regulations 1998,
I certify that this plan is correct.

Checked by *[Signature]* *[Signature]*

Entered on Trinidad & Tobago Land Surveyor 25th August 2004