


AGOSTINI SETTLEMENT

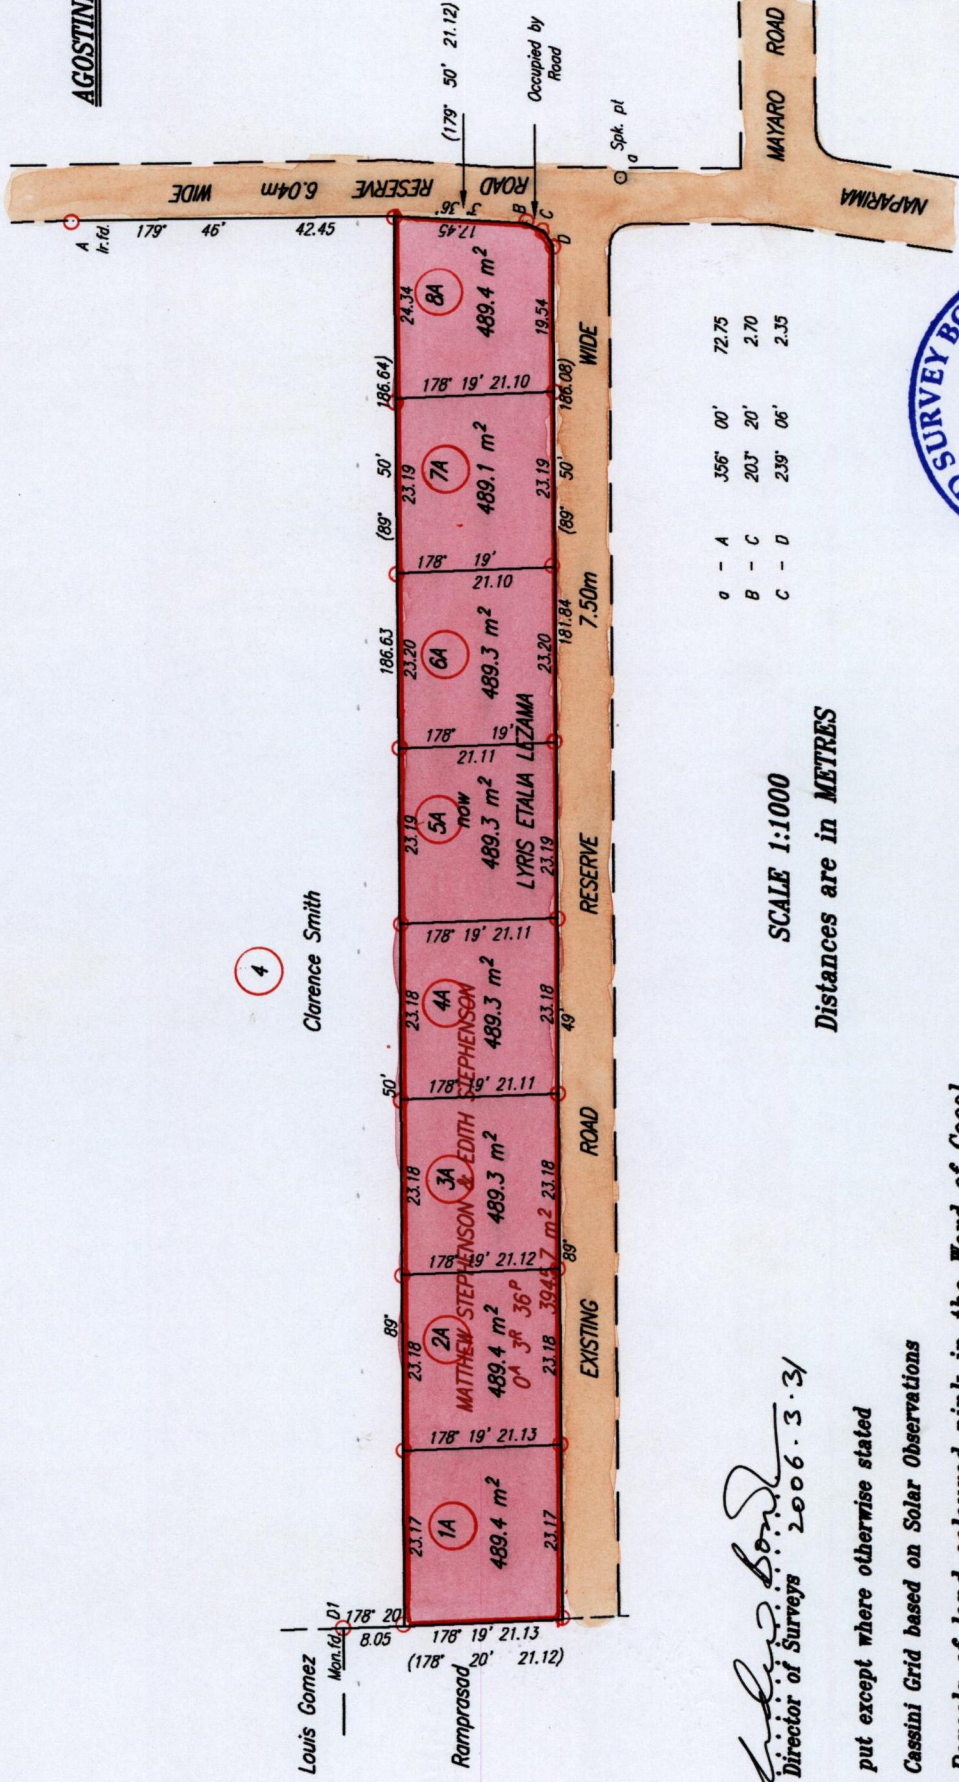

A	356'	00'	72.75
B	203'	20"	2.70
C	239'	06"	2.35

SCALE 1:1000
Distances are in METRES

See Plan A.D.2
& Plan K.U.11
Original Survey in Bk. 733 Fol. 5



Approved *[Signature]*
Director of Surveys 2006.3.31

○ Denotes Iron put except where otherwise stated
Bearings are Cassini Grid based on Solar Observations

PLAN of 8 Parcels of land coloured pink in the Ward of Cocal
Containing together three thousand nine hundred and fourteen point five square metres
Surveyed by me, with due authority, in February 2004

In accordance with Regulation 25 (1) of The Land Surveyors' Regulations 1998,

I certify that this plan is correct.

Checked by *[Signature]*

Entered on
Trinidad & Tobago Land Surveyor
G:\LESS 2005\LEZAMA,STEPHEN\057.dwg
FILE NO. L024
14th March, 2006

1358

242