

1358/25 1358

250

R.P.O. Vol. 148 Fol. 593

C.T. Vol. 2666 Fol. 437


Rem. Portion File in Bk. 1223 fol.13

See Bk. 1124 fol.179

Cadastral Sheet G.13.E. 63E

Ward of Siparia

County of St.Patrick

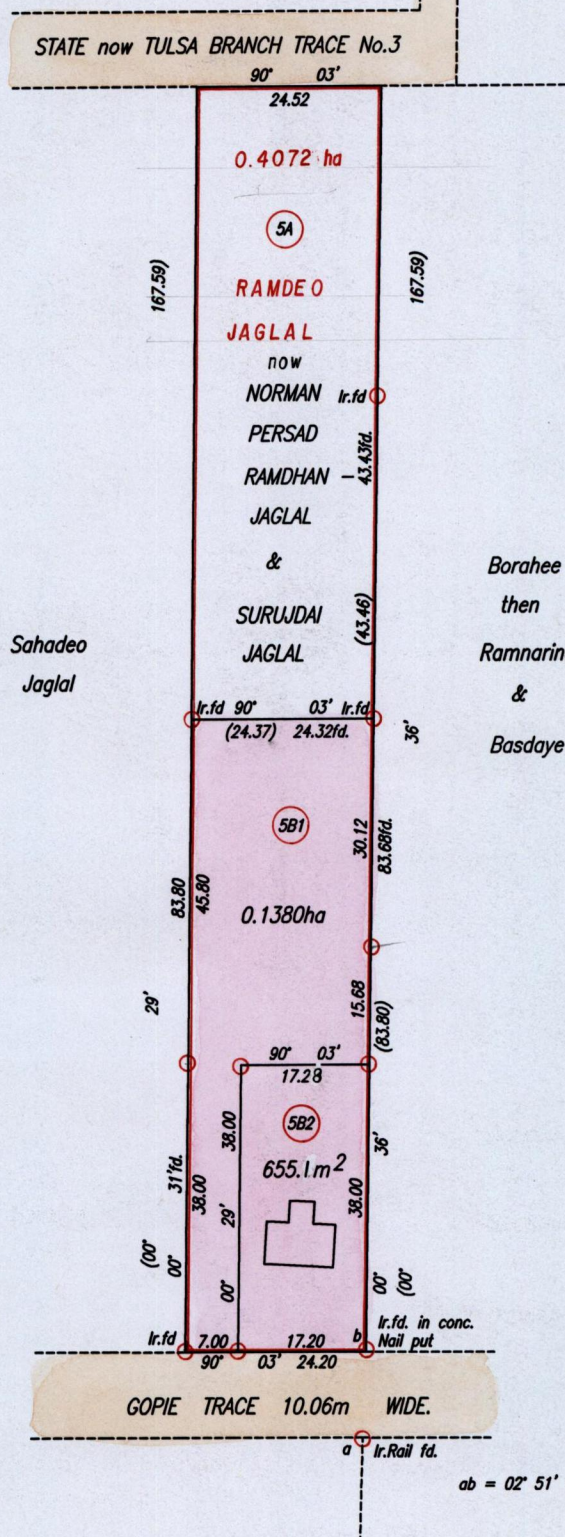

Cassini
G
N



Approved *[Signature]*
Director of Surveys
2006.4.10

SCALE 1:1000
Distances are in Metres

○ Denotes Iron put ~~found~~ except otherwise stated.
Bearings are Cassini Grid based on Solar Observations.

PLAN of 2 Parcels of land coloured pink in the Ward of Siparia
Containing together zero point two zero three five hectare.
Surveyed by me, with due authority, in January, 2005
In accordance with Regulation 25(1) of the Land Surveyors' Regulations 1998,
I certify that this plan is correct.

Checked by *[Signature]* *[Signature]*
2006.4.10

Entered Trinidad & Tobago Land Surveyor 17th February . . . 2006