


C - B	290'	27'	15.30
B - A	291'	29'	16.00
C - D	205'	02'	5.67
D - E	109'	48'	104.88



Cadastral Sheet A.20.H. 13E  
3/d

Ward of St. Anns  
County of St. George

Plan B.G. 17  
Plan X.A. 53  
Plan R.D. 71

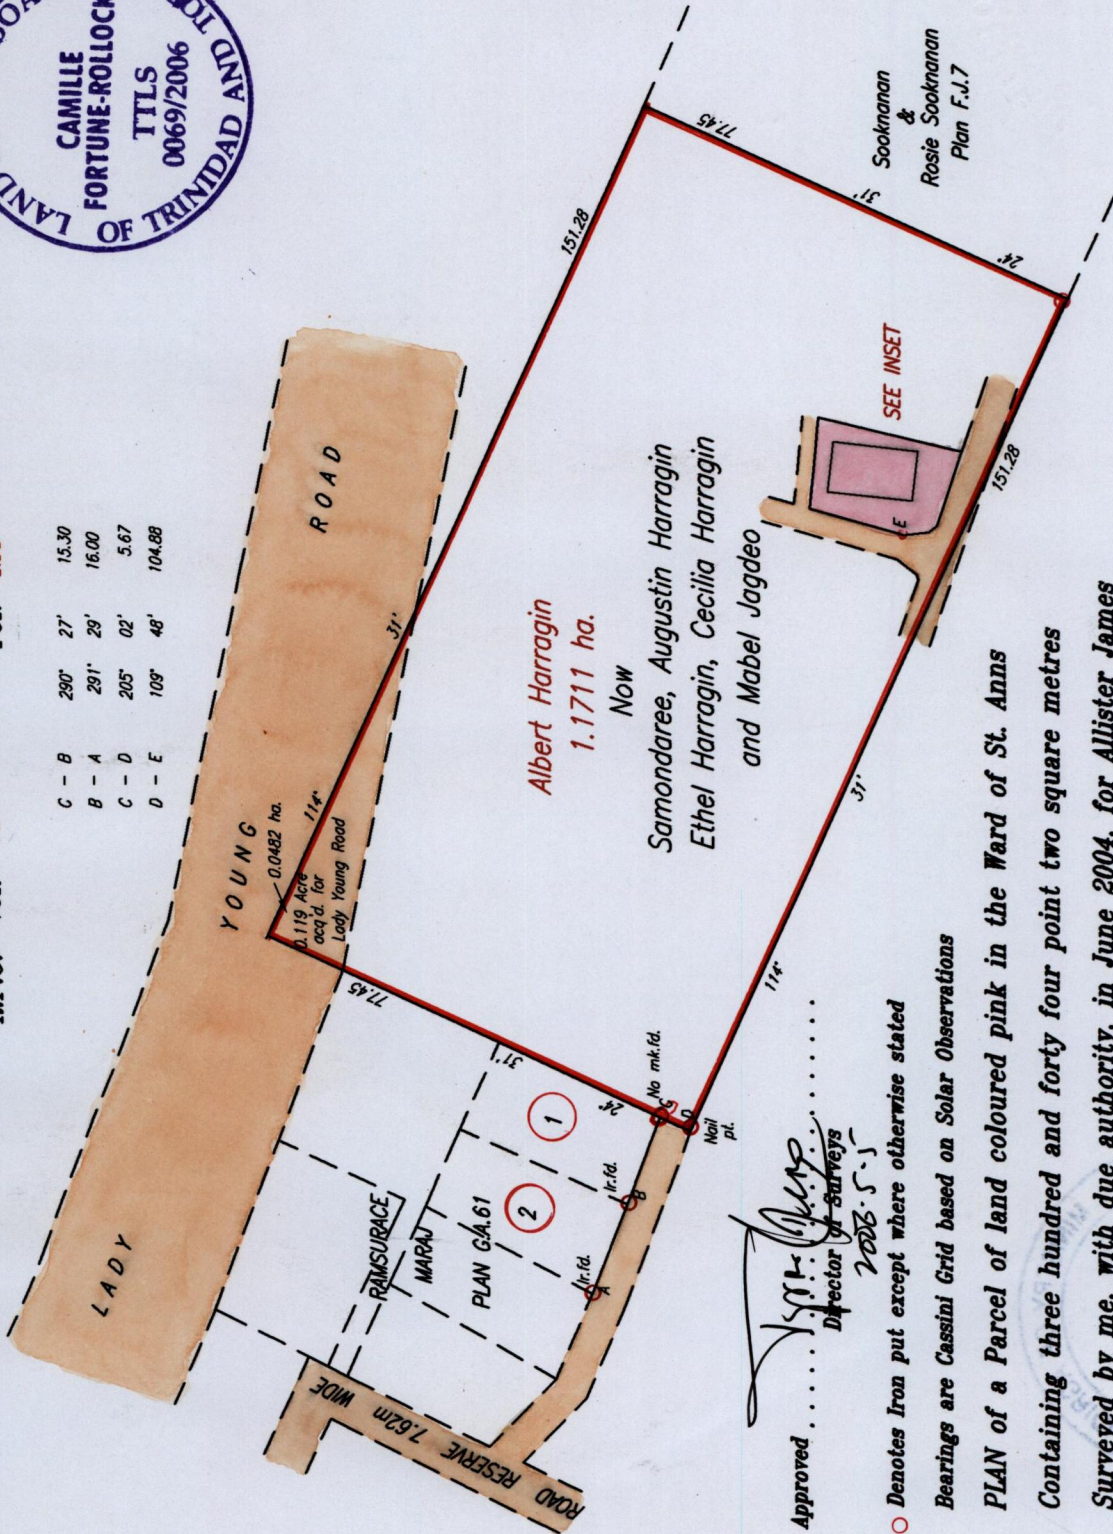

Approved .....  
Director of Surveys  
2008.5.5

○ Denotes Iron put except where otherwise stated

Bearings are Cassini Grid based on Solar Observations

PLAN of a Parcel of land coloured pink in the Ward of St. Anns

Containing three hundred and forty four point two square metres

Surveyed by me, with due authority, in June 2004, for Allister James


In accordance with Regulation 25 (1) of The Land Surveyors' Regulations 1998,

I certify that this plan is correct.

Checked by *Melanie Fortune-Rollock TTLS*

Entered on .....  
Trinidad & Tobago Land Surveyor 2nd. Day. .... 2008  
C:\LESS 2004\JAMES\ALLISTER\045

SCALE 1:1250  
Distances are in METRES

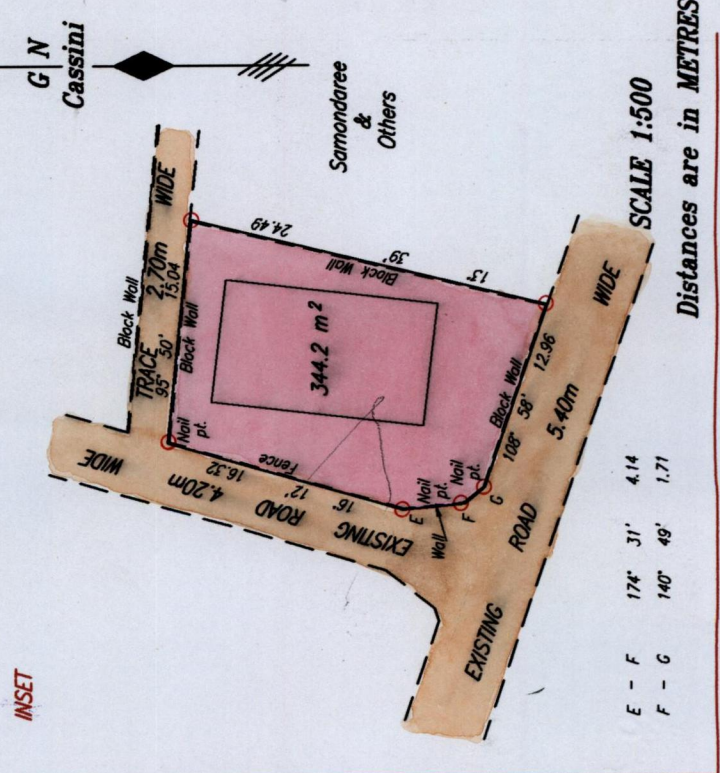

E - F 174° 31' 4.14  
F - G 140° 49' 1.71

1358

274