


R.P.O. 505 Fol. 579
C.T. Fol.

Ward of Toco
County of St. David
Cadastral Sheet C.5.E., 7A
'PETIT TROU VILLAGE' 1/c

Ref. PLAN K.P. 3
Bk. 917/265

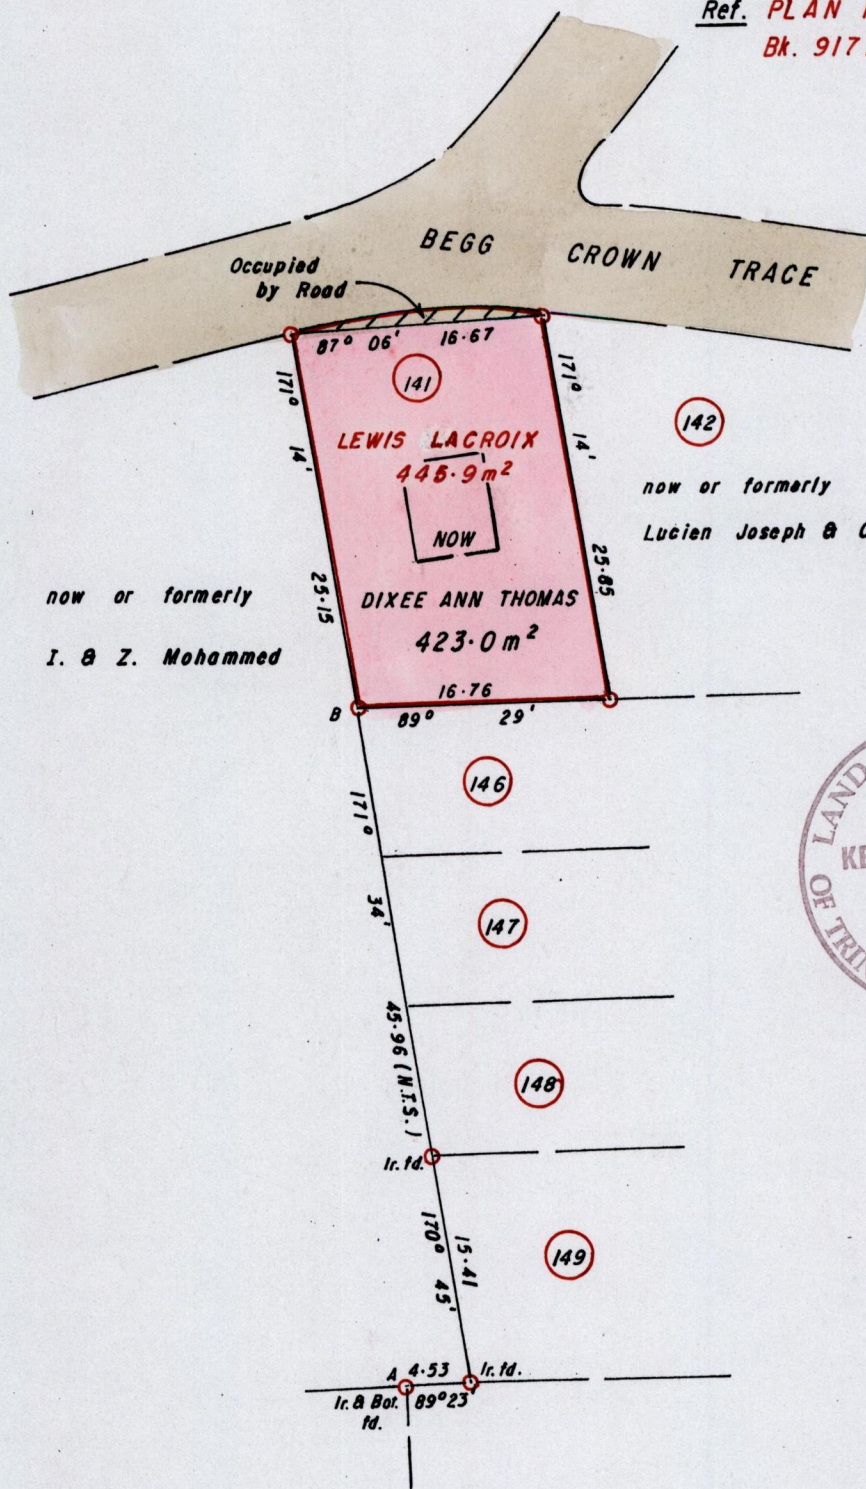

now or formerly
I. & Z. Mohammed

now or formerly
Lucien Joseph & Ors.

A - B 355° 35' 60-90

Approved

[Signature]
 Director of Surveys
 2006-5-46

○ Denotes Iron put unless otherwise stated
 Bearings are Cassini Grid based on Solar Obs.
 SCALE 1 / 500
 Distances are in METRES

Note: To Obtain compass bearings add/subtract minutes

PLAN of a Parcel of land coloured PINK in the Ward of Toco
 Containing four hundred and twenty three point zero square metres
 Surveyed by me, with due authority, in December 2005
 In accordance with Regulation 25 (1) of the Land Surveyors' Regulations 1998,
 I certify that this plan is correct.

Checked by *[Signature]* 15/5/06

[Signature]

Entered

Trinidad and Tobago Land Surveyor..... 01/01/2006