


1358/32

(TABAQUITE) NAPARIMA MAYARO ROAD 20.12 m. WIDE

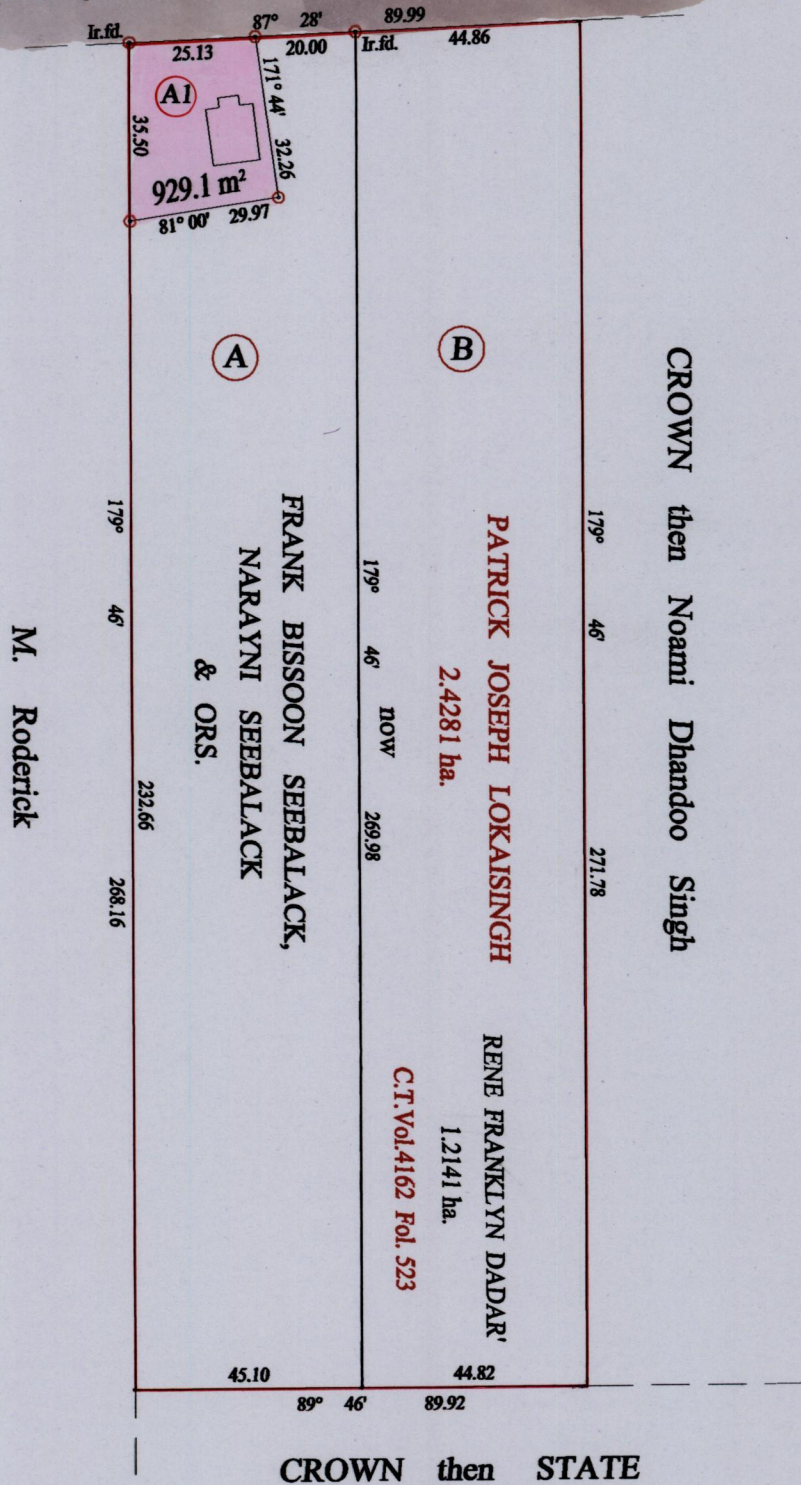


G N
CASSINI

Approved *[Signature]*
Director of Surveys
2005-9-19

Vide Bk.302 fol.160
Vide Bk.1273 fol.205

o Denotes Iron put except stated otherwise. SCALE : 1:1500
Note: Bearings are cassini grid based on solar observations Distances are in metres

PLAN of a Parcel of land coloured pink in the Ward of Cocal
Containing nine hundred and twenty nine point one square metres
Surveyed by me, with due authority, in July 2004
In accordance with Regulation 25 (1) of the Land Surveyors' Regulations 1998,
I certify that this plan is correct.

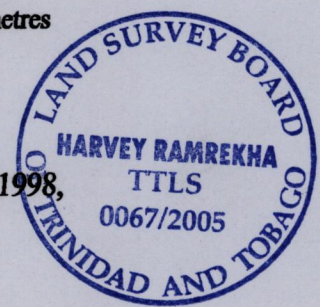

Checked by *[Signature]* *[Signature]*

Entered on Trinidad & Tobago Land Surveyor 11-04 2005