


R.P.O. Vol. 41  
C.T. Vol. 1958

Fol. 493  
Fol. 115

Cadastral Sheet B.22.P. <sup>23 F</sup>/<sub>2/c</sub>  
Ward of Cunupia  
County of Caroni  
Vide : Bk. 985 Fol. 195

1358/36

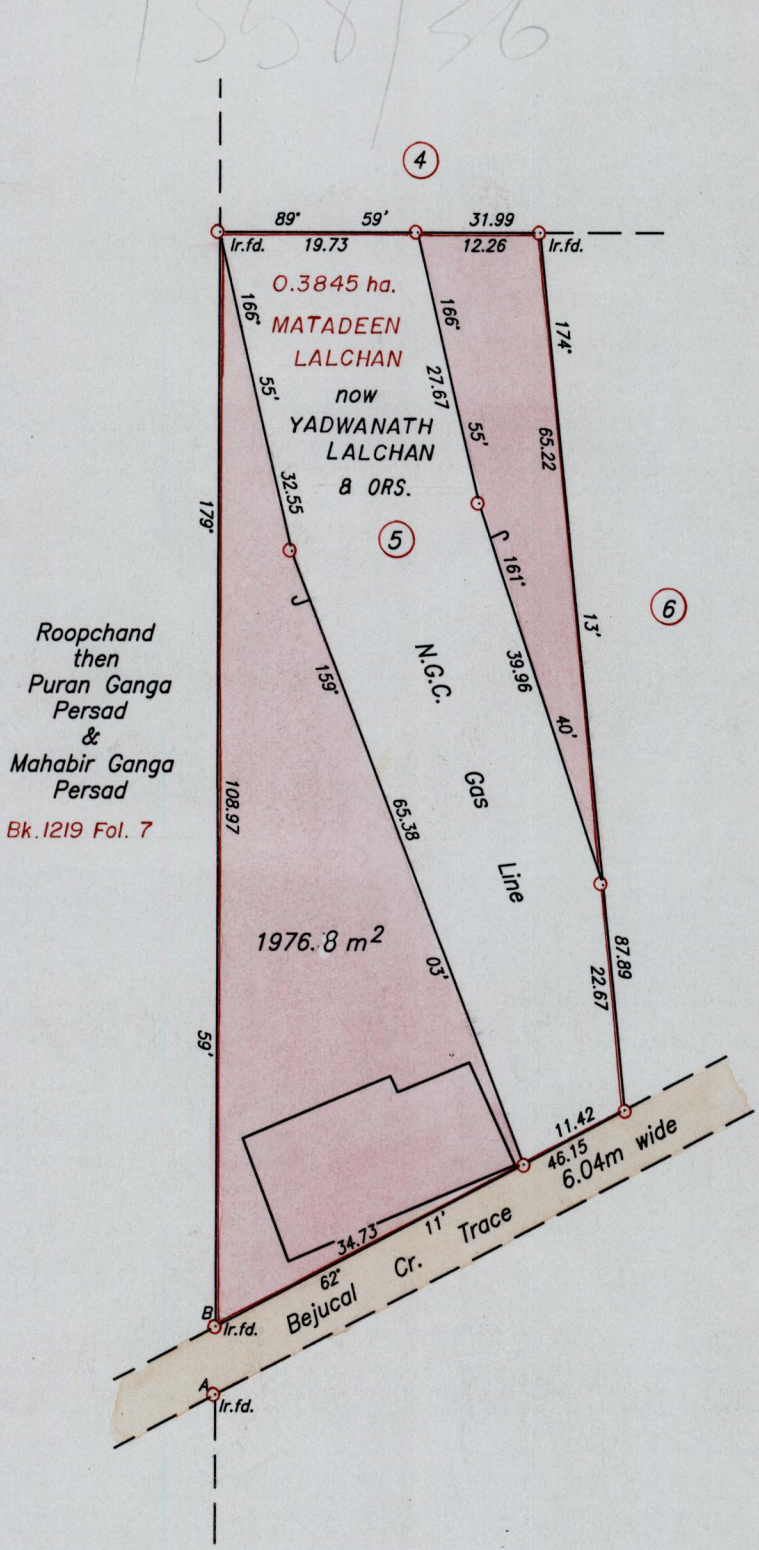


Roopchand  
then  
Puran Ganga  
Persad  
&  
Mahabir Ganga  
Persad  
Bk. 1219 Fol. 7

Approved *[Signature]*  
Director of Surveys  
2003-9-19

A-B 00° 03' 6.86  
SCALE 1/750  
Distances are in metres

○ Denotes Iron put except otherwise stated  
Bearings are Cassini Grid based on Solar Observations  
Plan of a Parcel of land coloured pink in the Ward of Cunupia  
Containing one thousand nine hundred and seventy six point eight square metres  
Surveyed by me, with due authority, in August 19th. 2003  
In accordance with Regulation 25 (1) of the Land Surveyors' Regulations 1998,  
I certify that this plan is correct.

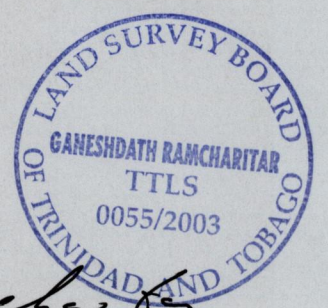

Checked by *[Signature]*  
Entered on . . . . . Trinidad & Tobago Land Surveyor. . . . . 19/9 . . . . . 2003