

1358

1358/49

47

R.P.O. Vol. 792 Fol. 193
C.T. Vol. 1607 Fol. 355


Ward of Moruga
County of Victoria
Cadastral Sheet (G.14.J) 64.D.
4/a

KANHAI CROWN TRACE 15.29 m. WIDE (South)


Ranjati &
Sadhani
now
Sahadayeah
and Ors.

Mahadeo
Gangapersad

Dwarika
Singh

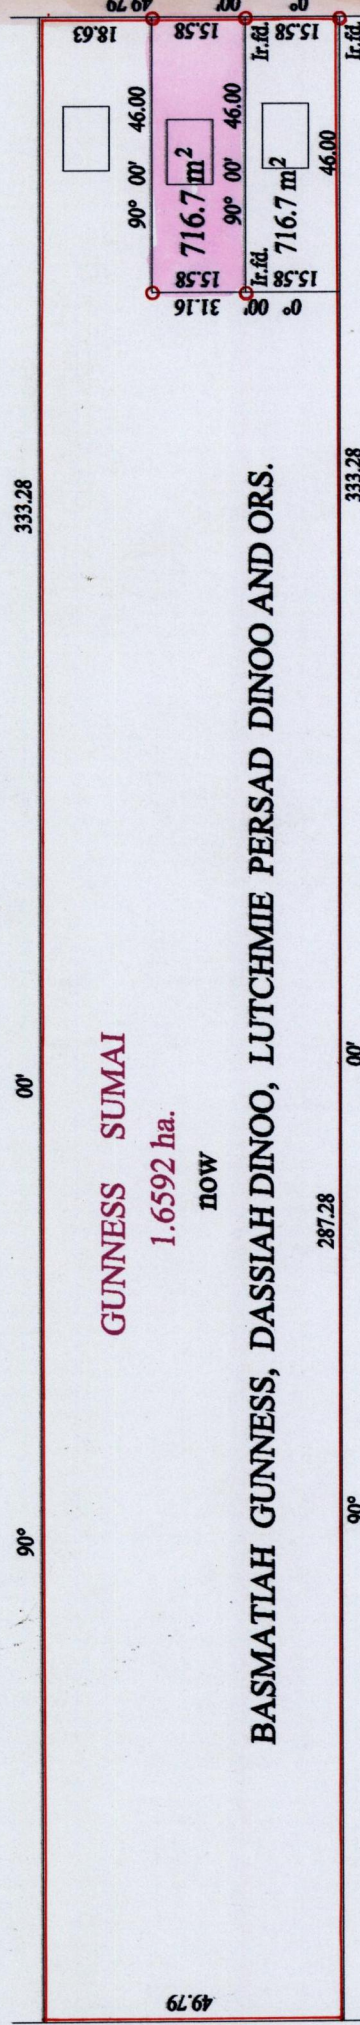

Approved
Director of Surveys
2005.05.5

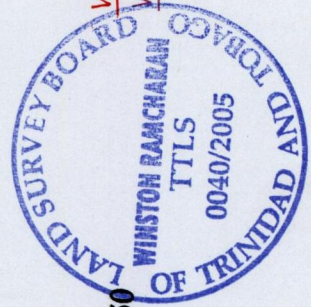

SCALE : 1:1250
Vide Bk. 1196 Vol. 2 fol. 137
Vide Bk. 963 fol. 207

○ Denotes Iron put except stated otherwise.

Note: Bearings are cassini grid based on solar observations
Distances are in metres
PLAN of a Parcel of land coloured pink in the Ward of Moruga
Containing seven hundred and sixteen point seven square metres
Surveyed by me, with due authority, in March 2005
In accordance with Regulation 25 (1) of the Land Surveyors' Regulations 1998,
I certify that this plan is correct.

Checked by
Trinidad & Tobago Land Surveyor

Entered on April 2005

G.N

CASSINI