



Cadastral Sheet G.13.M. 73B
Ward of Siparia
County of St.Patrick.

R.P.O. Vol. 137
C.T. Vol. 669
Bk. 1297 fol. 207

Fol. 225
Fol. 405

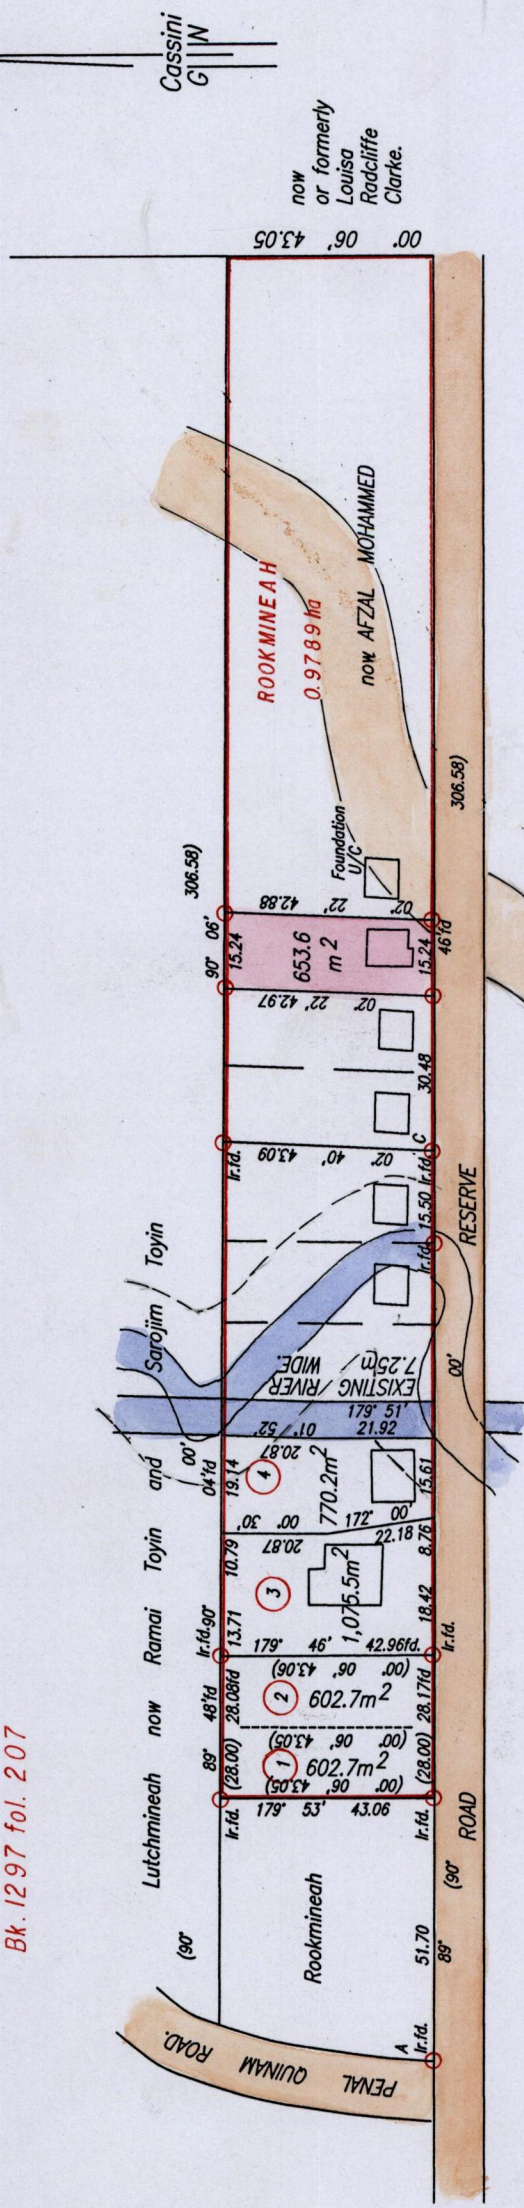

NAMES	REFERENCE
Lot (1) Micheal Gocool.	C.T. Vol. 4077 fol 83
Lot (2) Ramroop Ramkissoon & Meena Ramkissoon	C.T. Vol. 4077 fol 89
Lot(384) Vishnu Bagnath	" " 4598 " 73879

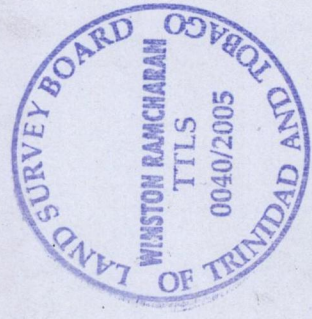

Ir.f.d.A - Ir.f.d.C = 89° 46' 179.46

SCALE 1:1500

Distances are in Metres

Approved *[Signature]*
Director of Surveys
2005.10.17

○ Denotes Iron put except otherwise stated.

Bearings are (Cassini Grid) based on Solar Observations

PLAN of a Parcel of land coloured pink in the Ward of Siparia
Containing six hundred and fifty three point six square metres.

Surveyed by me, with due authority, in April, 2004

In accordance with Regulation 25(1) of the Land Surveyors' Regulations 1998,

I certify that this plan is correct.

Checked by *[Signature]*
2005.10.12

Entered Winston Ramchadan
Trinidad & Tobago Land Surveyor . 14th February . . . 2005