

U.P.R.N. No.

R.P.O.Vol. 234

C.T.Vol. 3939

Fol. 29

Fol. 153

1358


Cadastral Sheet (C.22.J) 25 F 1/b&2/a

Ward of Manzanilla

County of St. Andrew

G. N.

Cassini

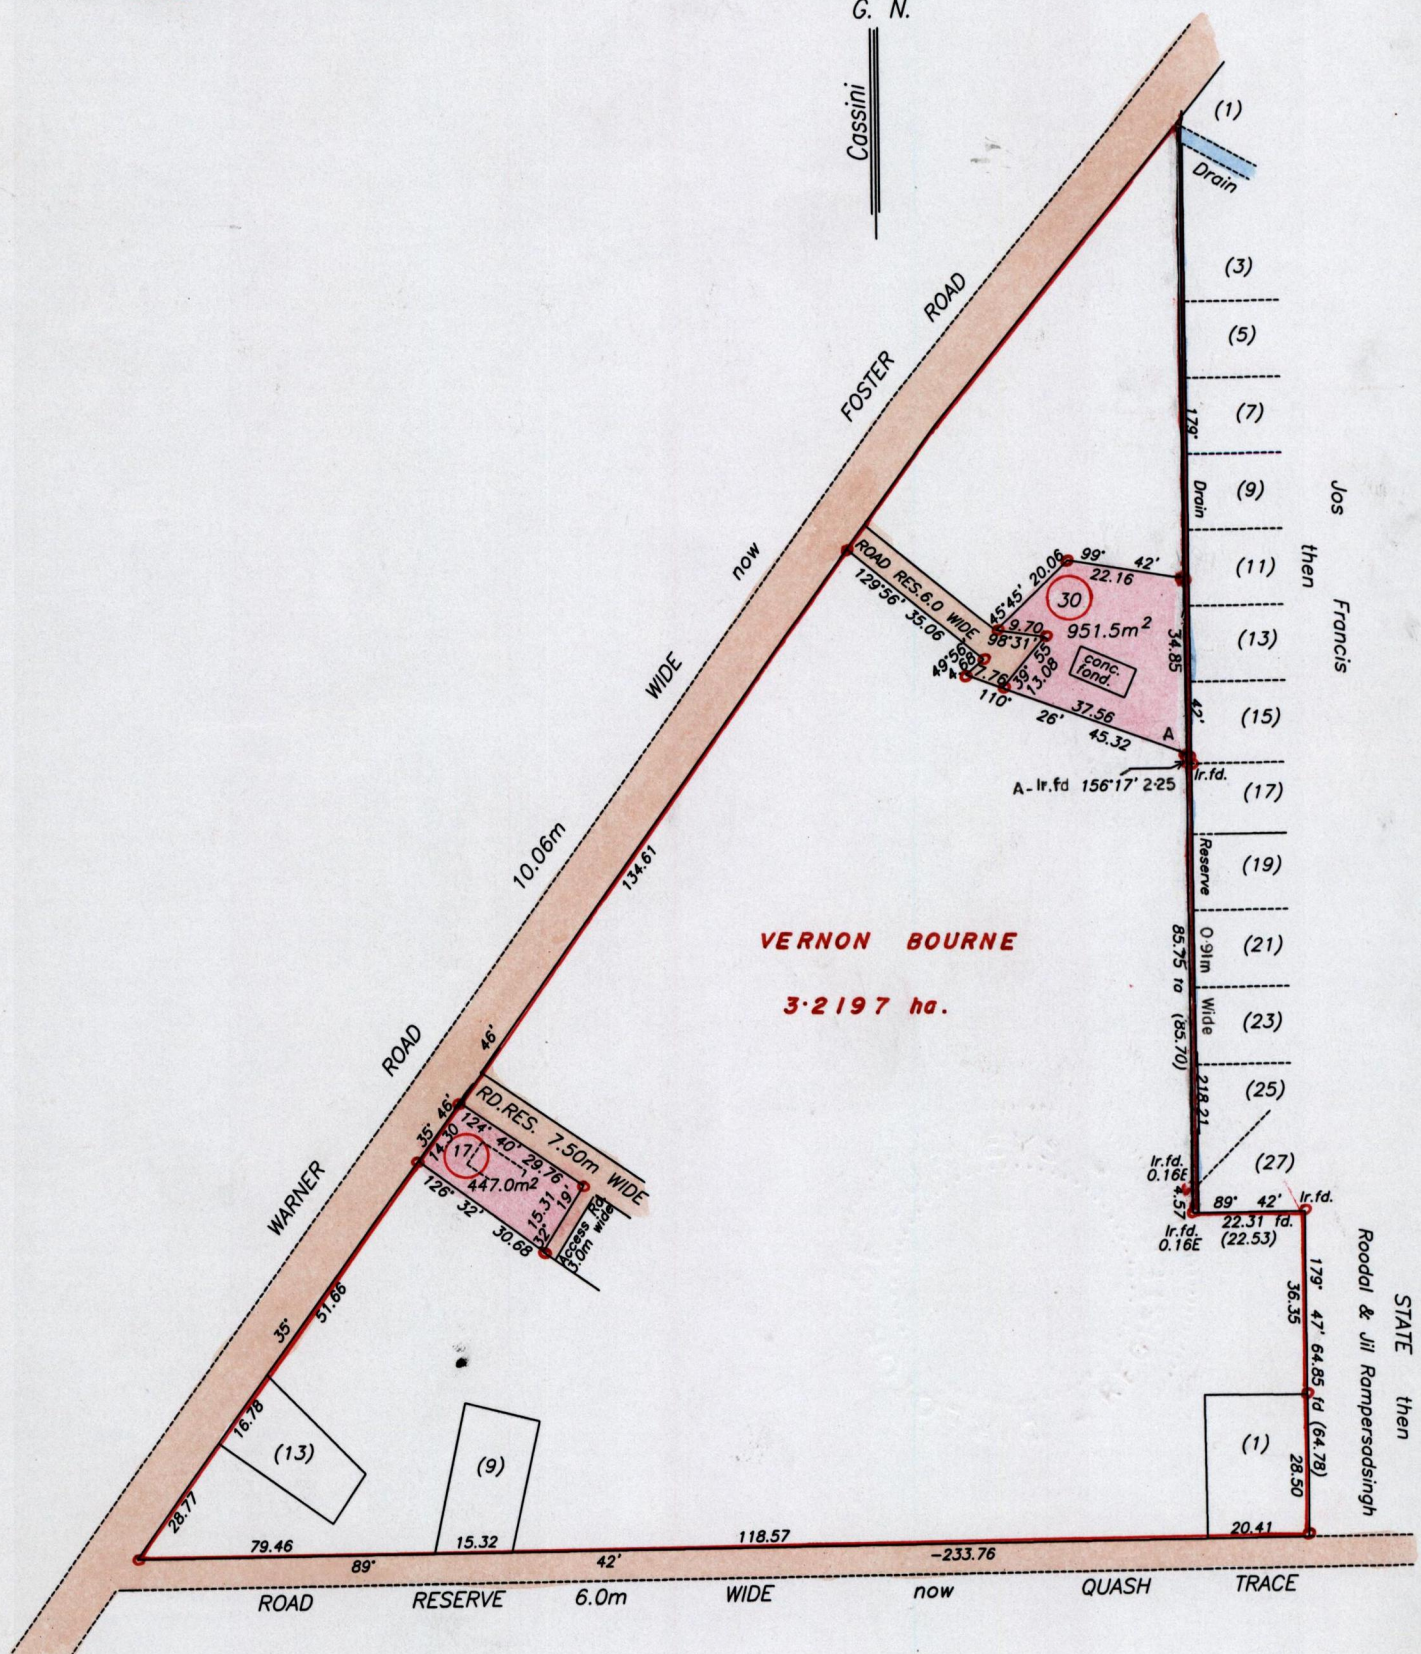

VERNON BOURNE
3.2197 ha.

See Bk. 1135 Fol. 157
Orig. Bk. 196 Fol. 122

Approved by.....
Director of Surveys
2005-10-28

SCALE 1/ 1500
Distances are in metres

• Denotes Iron put unless otherwise stated
Note to obtain compass bearings add 18 minutes

Plan of 2 Parcels of land coloured pink in the Ward of Manzanilla
Containing together one thousand three hundred and ninety eight point five square metres
Surveyed by me, with due authority in September 1996
In accordance with regulation 25 (1) of the Land Surveyors' Regulations 1998,

I certify that this plan is correct.

Checked by.....
Entered on.....

H. Somarsingh
Trinidad and Tobago Land Surveyor..... 2005

