
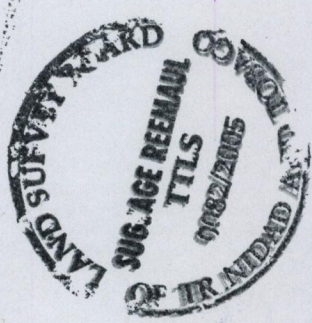


R.P.O Vol. 409 fol. 391
C.T. Vol. fol.

Bk. 146 fol. 32
S.O. 9/17

| Sta. | Bearings | Dist. |
|------|----------|--------|
| E-F | 19° 37' | 26.55 |
| F-G | 45° 13' | 8.45 |
| G-A | 54° 38' | 160.73 |

Ward of Toco
County of St. David
Cadastral Sheet C. 5. E. 7 A
3/a & 3/b

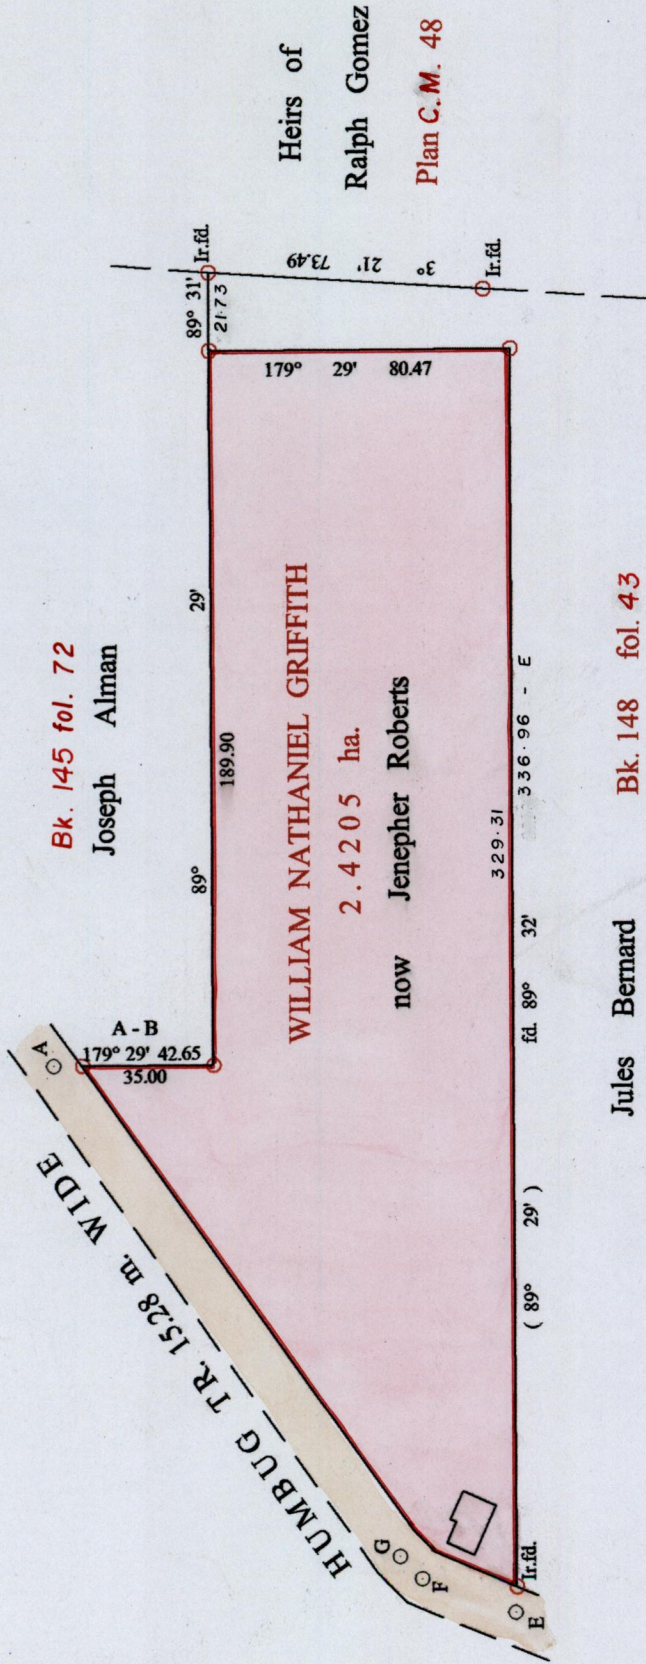

Approved
Sugage Reeman
Director of Surveys 2005/11/22

Note. Bearings are cassini grid based on Solar Observations
PLAN of a Parcel of land coloured pink in the Ward of Toco
Containing two point four two zero five hectares
Surveyed by me, with due authority, in Sept. 2002
In accordance with Regulation 25 (1) of the Land Surveyors' Regulations 1998,
I certify that this plan is correct

Checked by *S.R. 2005.107*

Sugage Reeman

Entered on.....
Trinidad & Tobago Land Surveyor 20 August 2005

○ Denotes Ir. put except otherwise stated.

SCALE 1 : 2000
Distances are in metres

1358 1358/74

74