


To be brought under the provisions of the Real Property Ordinance


Cadastral Sheet 2/b (B.13.M) 13F
Ward of Tacarigua
County of St. George

PROCESS ID # 42928

Maracas Royal Road, St. Joseph

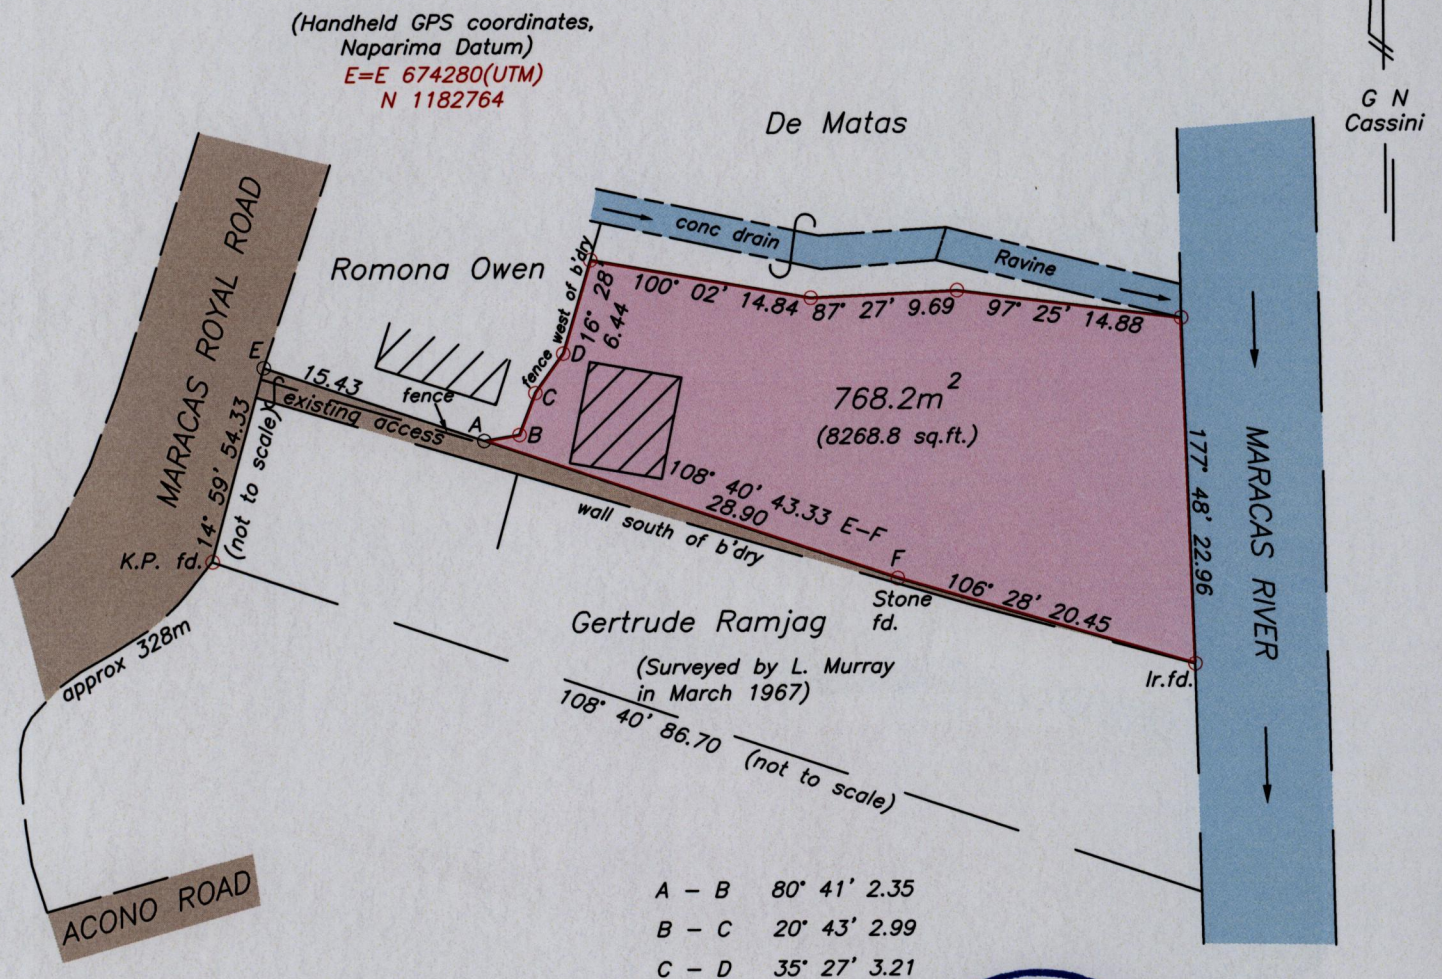

Approved: *[Signature]*
Director of Surveys 2011.9.12

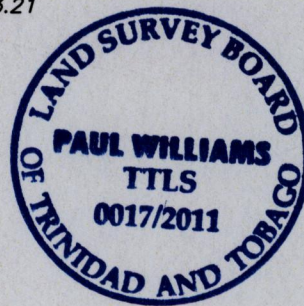

- Notes:
- Denotes Ir.pt. unless otherwise stated
 - Denotes Mark pt.
 - Bearings are Cassini Grid based on Solar Observations
 - Coordinated obtained by handheld GPS, accuracy ± 5 metres

SCALE 1: 500
Distances are in metres

SEE 1369:107

PLAN of a parcel of land coloured pink in the Ward of Tacarigua
Containing seven hundred and sixty-eight point two square metres
Surveyed by me with due authority on December 15th 1995 and on November 20th 2006
for Wendy-Ann Nelson
In accordance with regulation 25(1) of the Land Surveyors Regulations 1998, I certify that this plan is correct

Checked by: *[Signature]* 11/9/2011

[Signature]

Entered on: CMIS 18-06-2012

Trinidad and Tobago Land Surveyor, 20/06/2011