


U.P.R.N.....
To be brought under the provisions
of the REAL PROPERTY ORDINANCE

Cadastral Sheet I.17.II. 1F
6/a
Ward of Tobago
Parish of St. Andrew
SIGNAL HILL

PROCESS ID # 37032

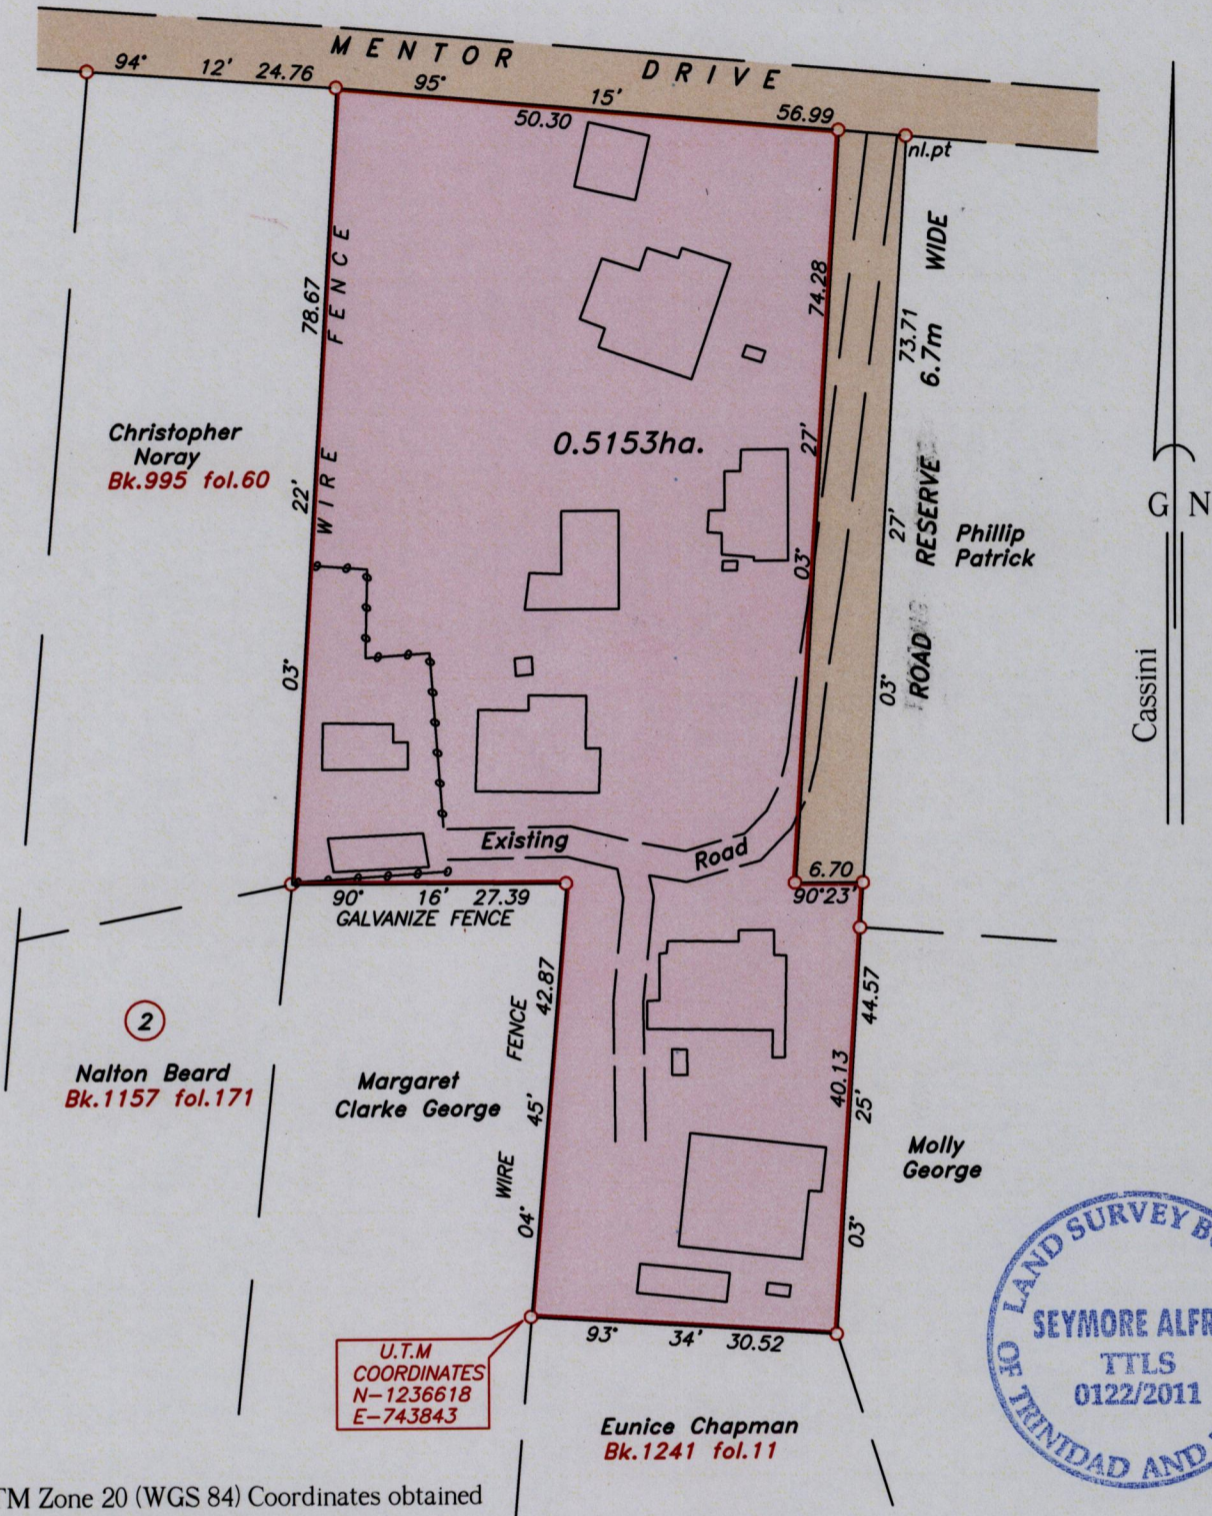

U.T.M
COORDINATES
N-1236618
E-743843



Note- UTM Zone 20 (WGS 84) Coordinates obtained
from hand held GPS receiver
± 6.00m

Approved *[Signature]*
Director of Surveys 2011.9.12

○ Denotes iron found, except otherwise stated.

Bearings are grid based on solar observations

Distances are in metres

SCALE 1:750

PLAN of a parcel of land coloured pink in the Ward of Tobago
Containing zero point five one five three hectares.
Surveyed by me, with due authority on 24th February 2011 for Joycelyn Daniel Mentor.
In accordance with Regulation 25 (1) of the Land Surveyors' Regulations 1998, I certify that this
plan is correct.

Checked by *[Signature]* 10.8.2011
Entered *[Signature]* 11.08.2012

[Signature]
1st March 2011.
Trinidad & Tobago Land Surveyor